


平面図


S=1:250 (縮小1:500)

1/2

落葉集積、積込・運搬、落葉焼却処分  
2回実施範囲

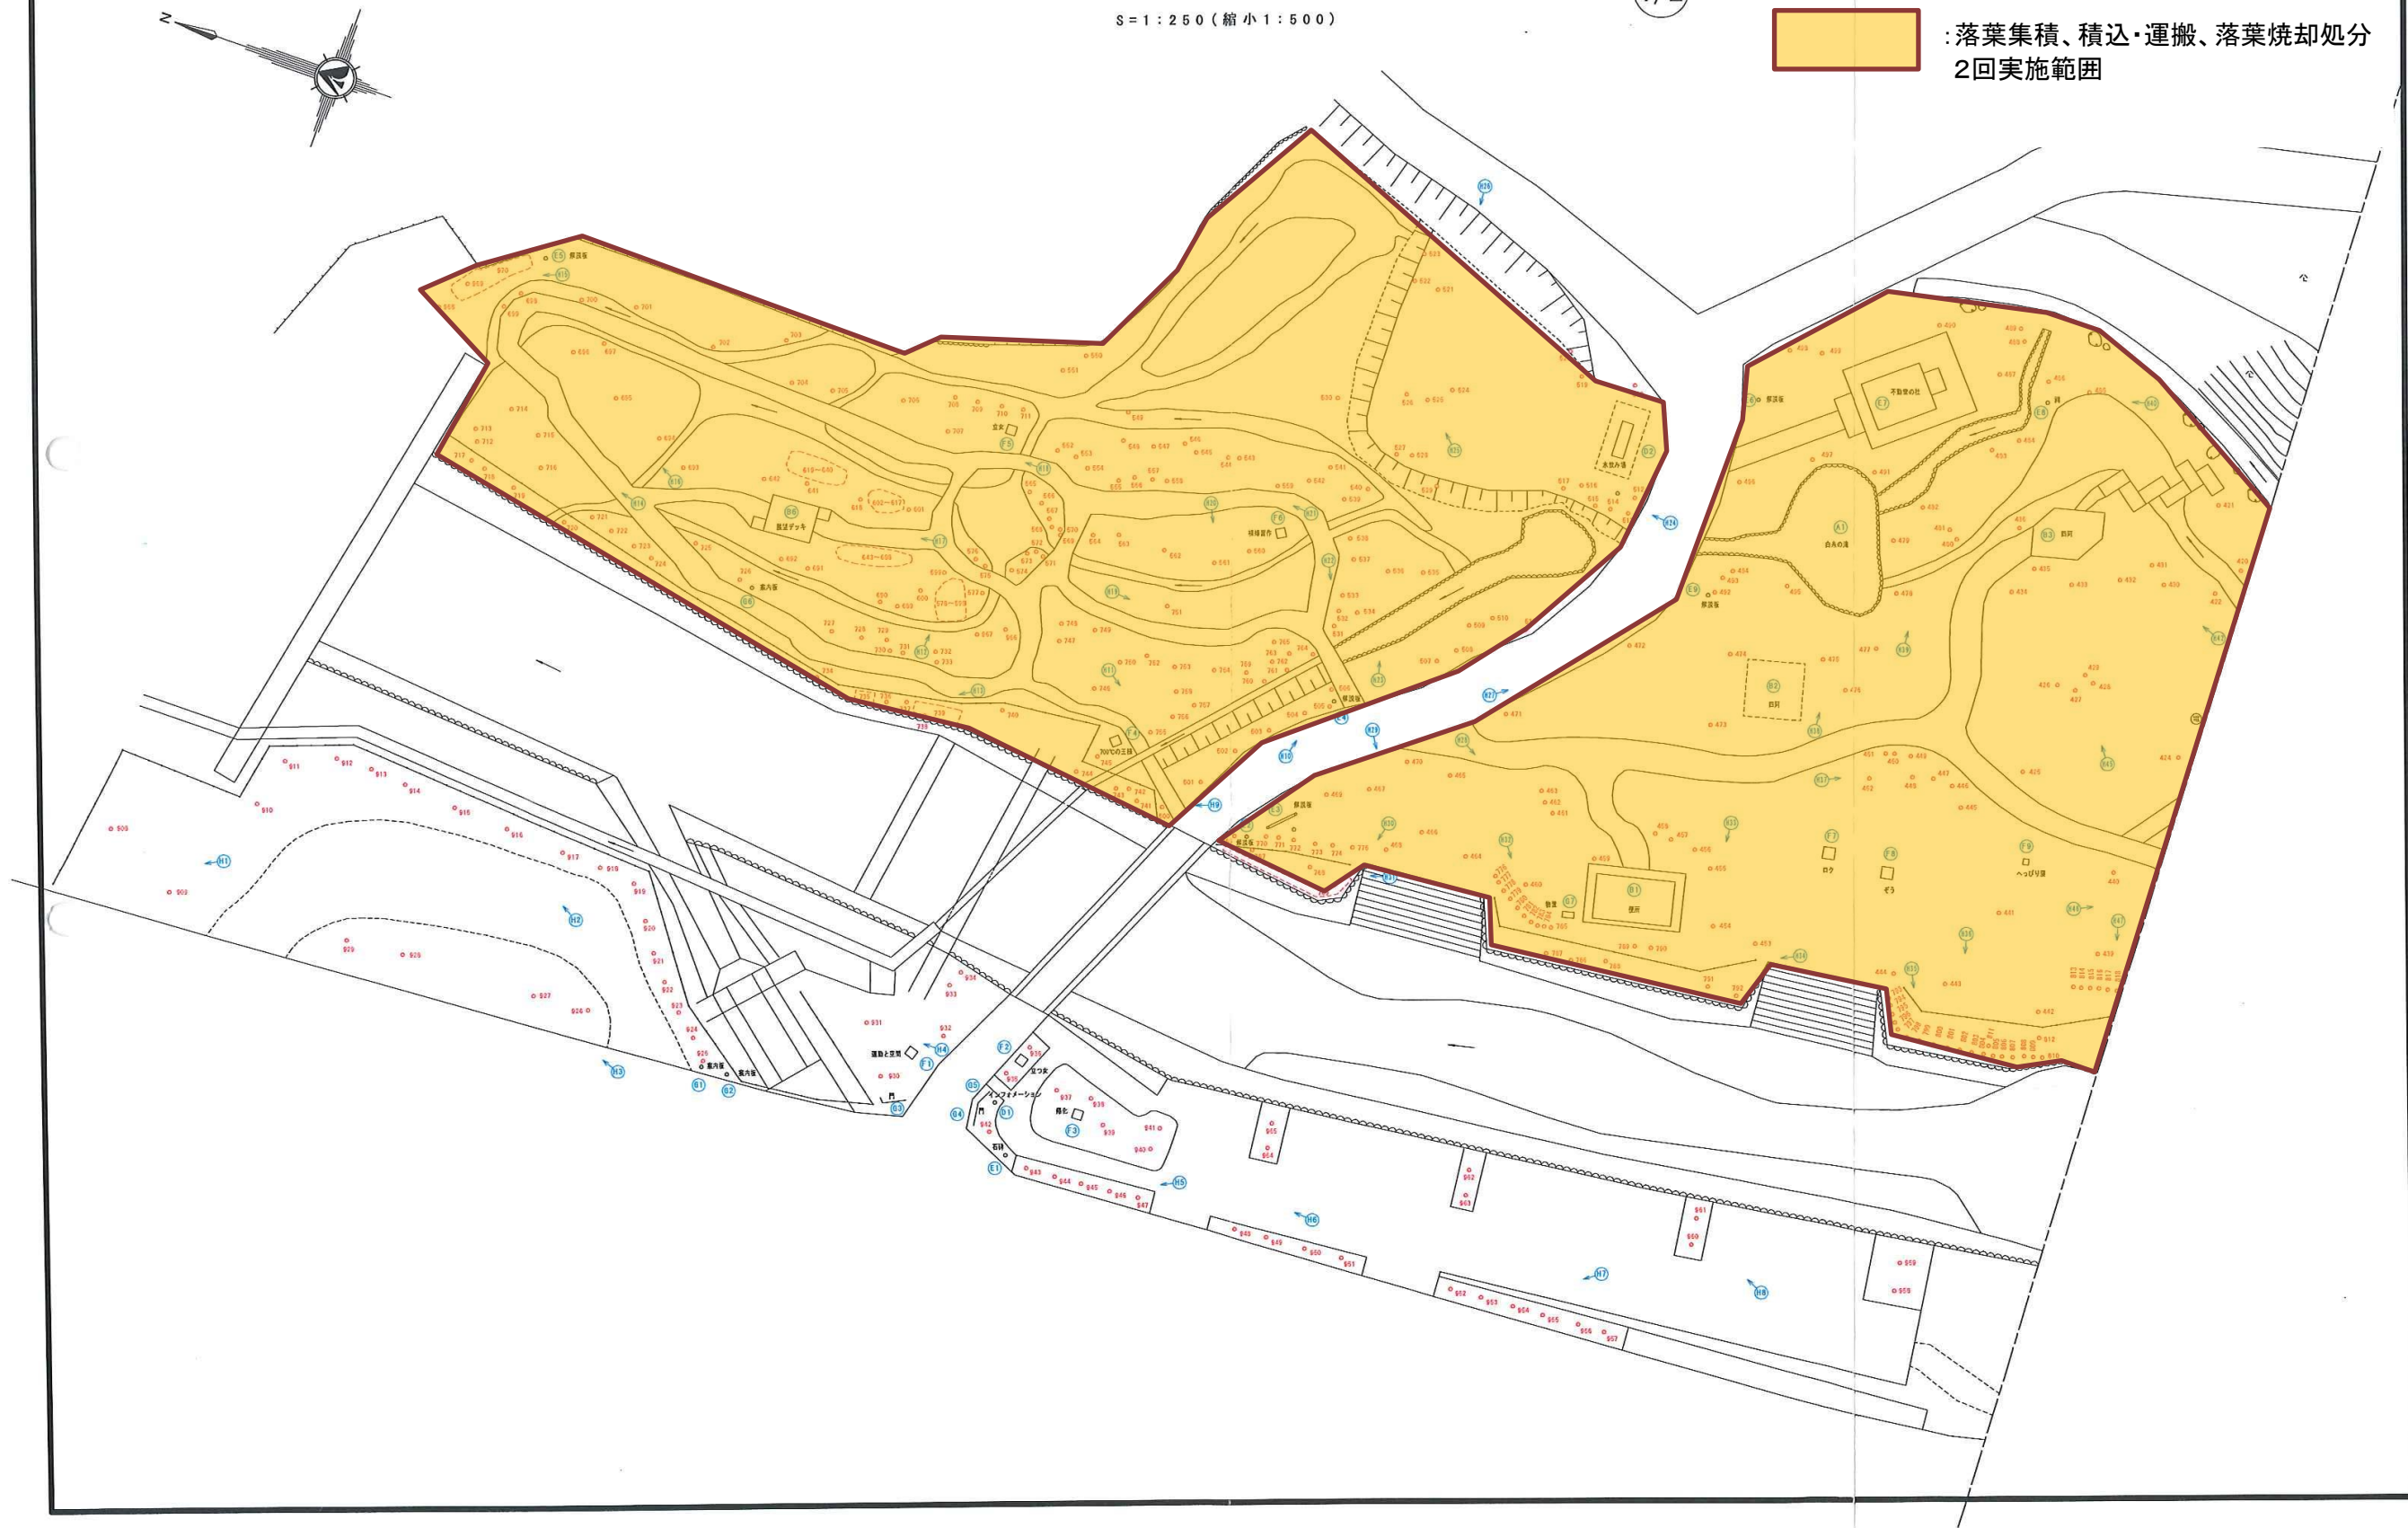



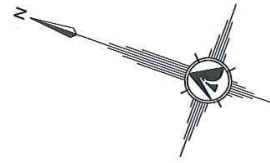

平面図

S=1:250 (縮小1:500)

2/2



: 落葉集積、積込・運搬、落葉焼却処分  
2回実施範囲

