


施設の配置図	縮尺	1/500	学校名	石和南小学校	調査年度	1	9	2	1	1	0	0	2	8	整理番号	
--------	----	-------	-----	--------	------	---	---	---	---	---	---	---	---	---	------	--


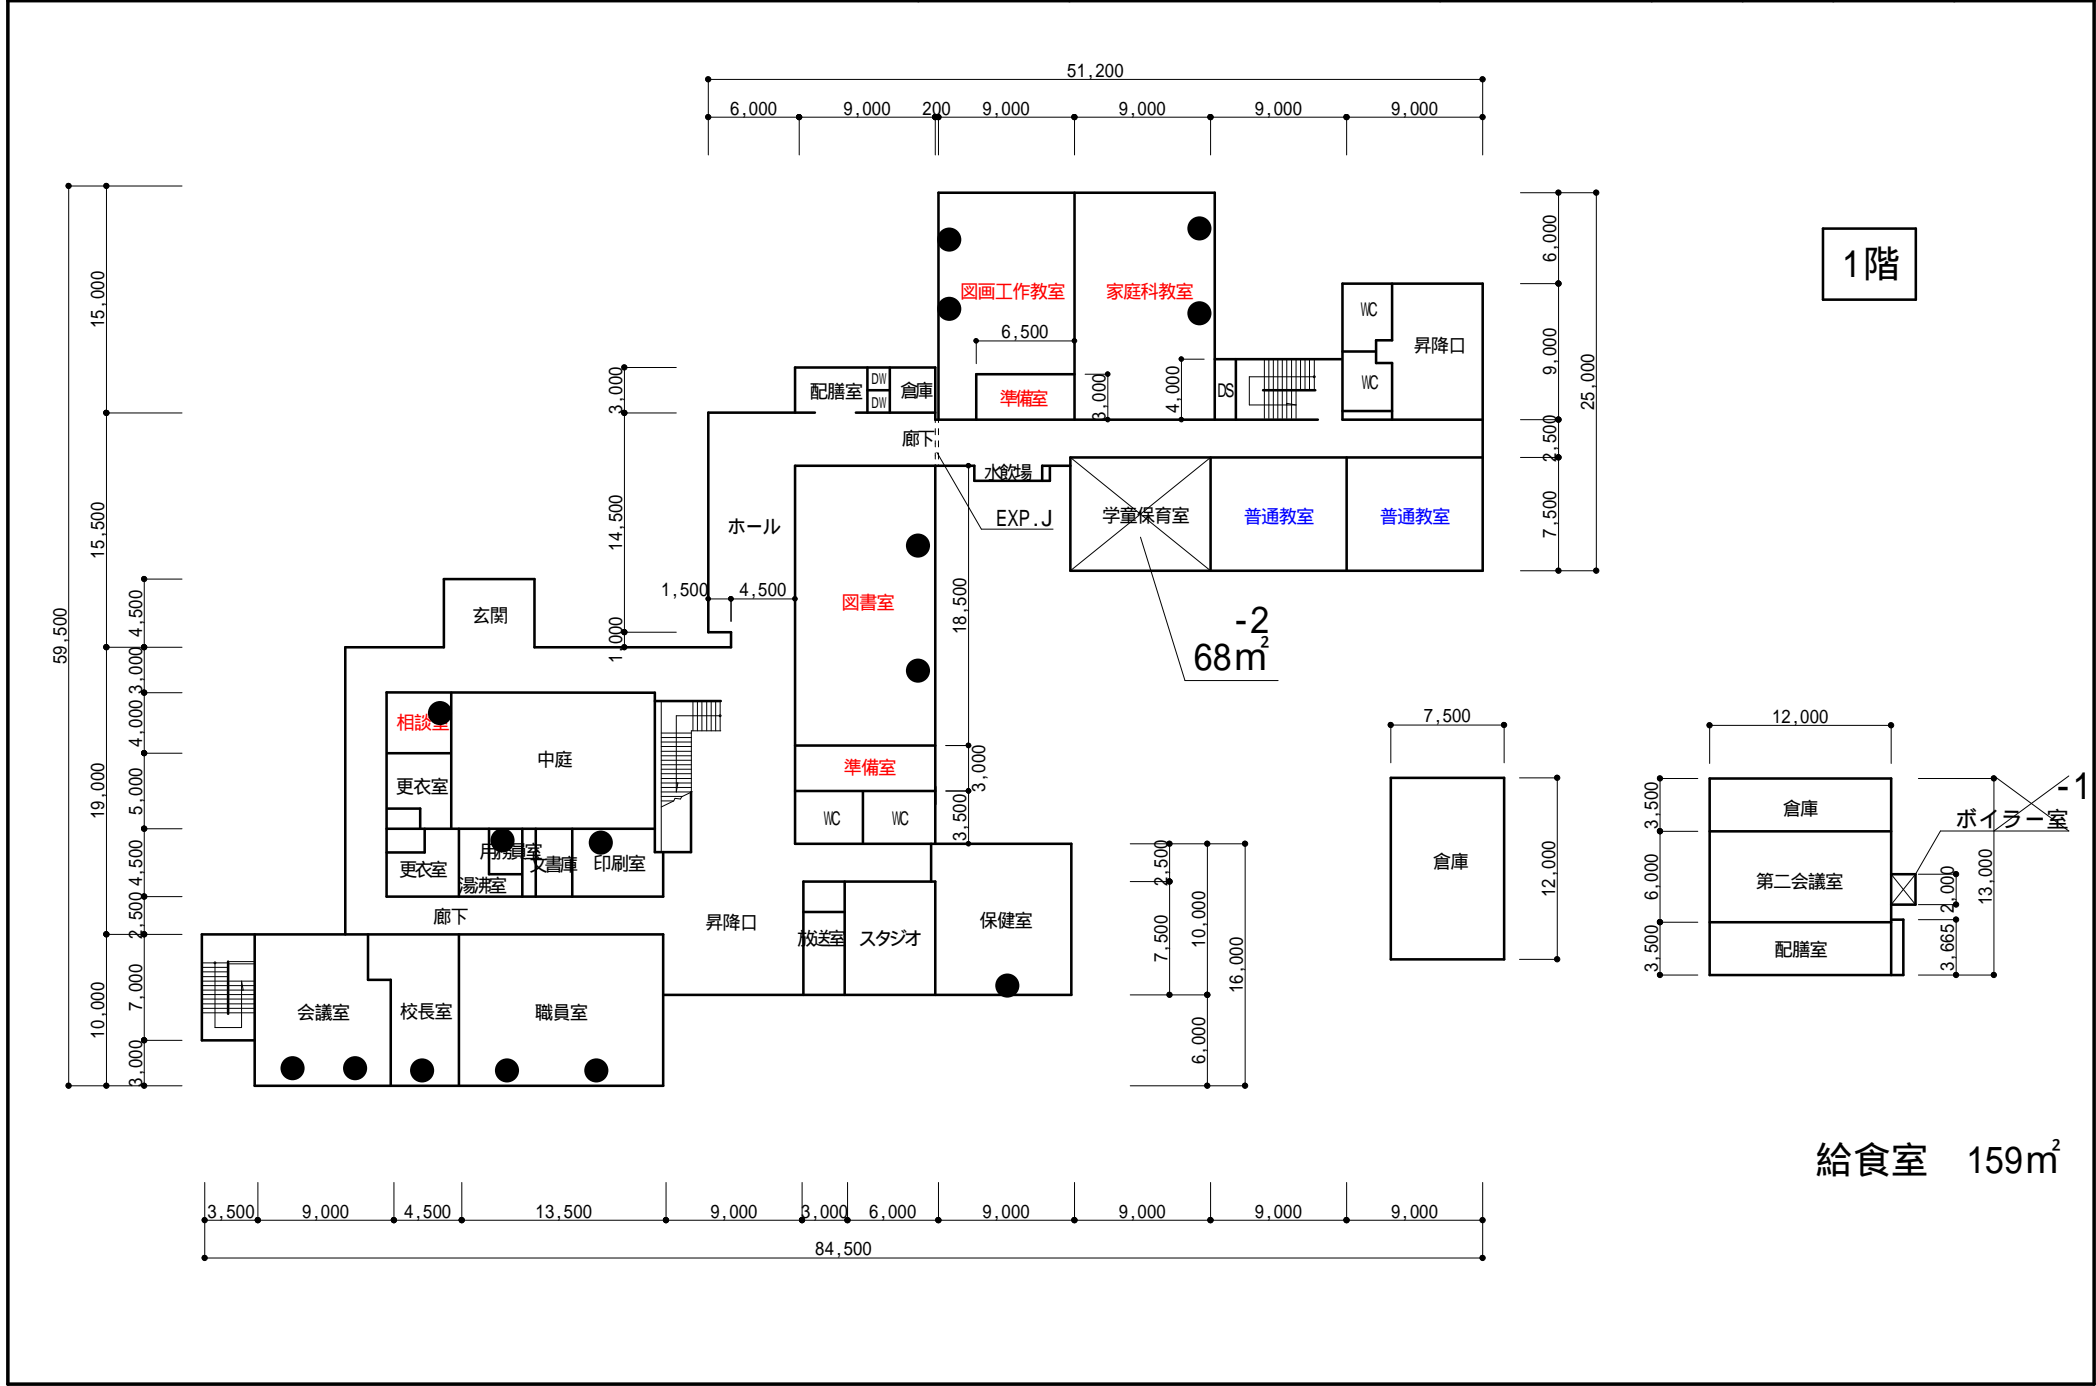



1階

給食室 159m<sup>2</sup>












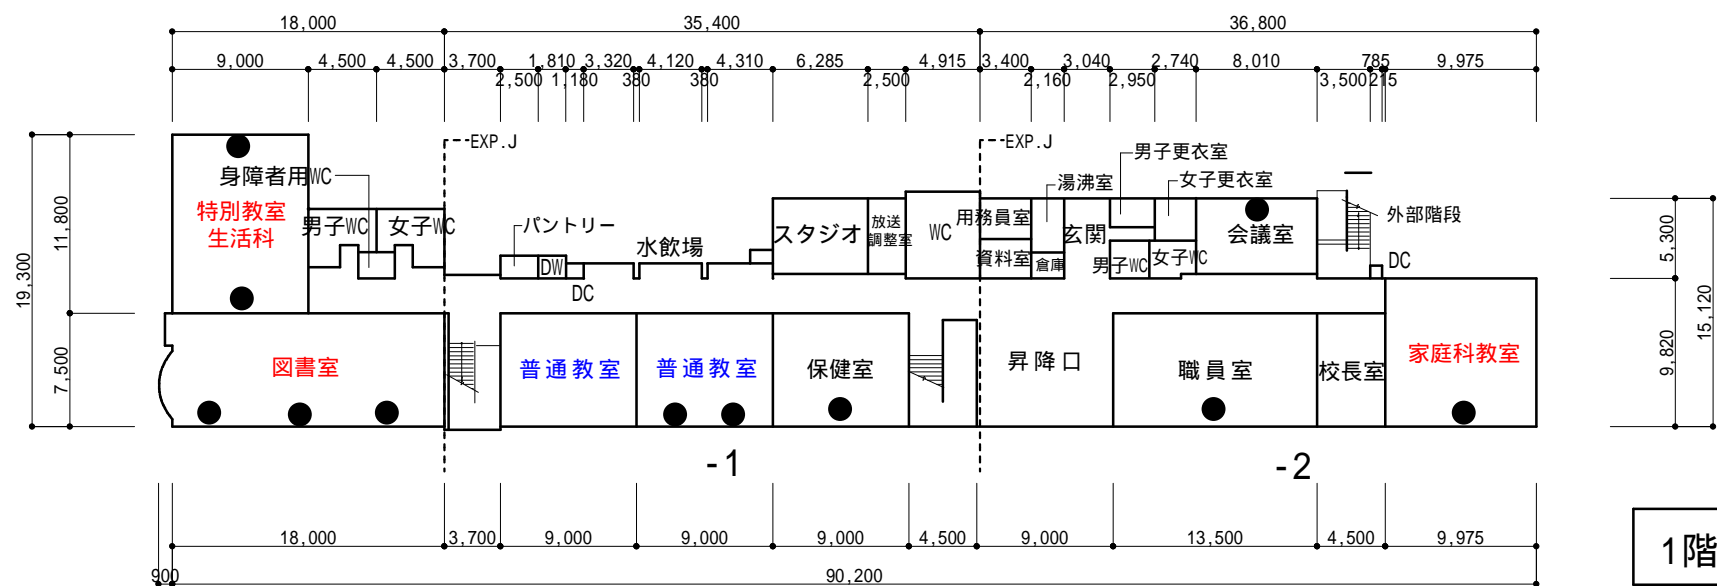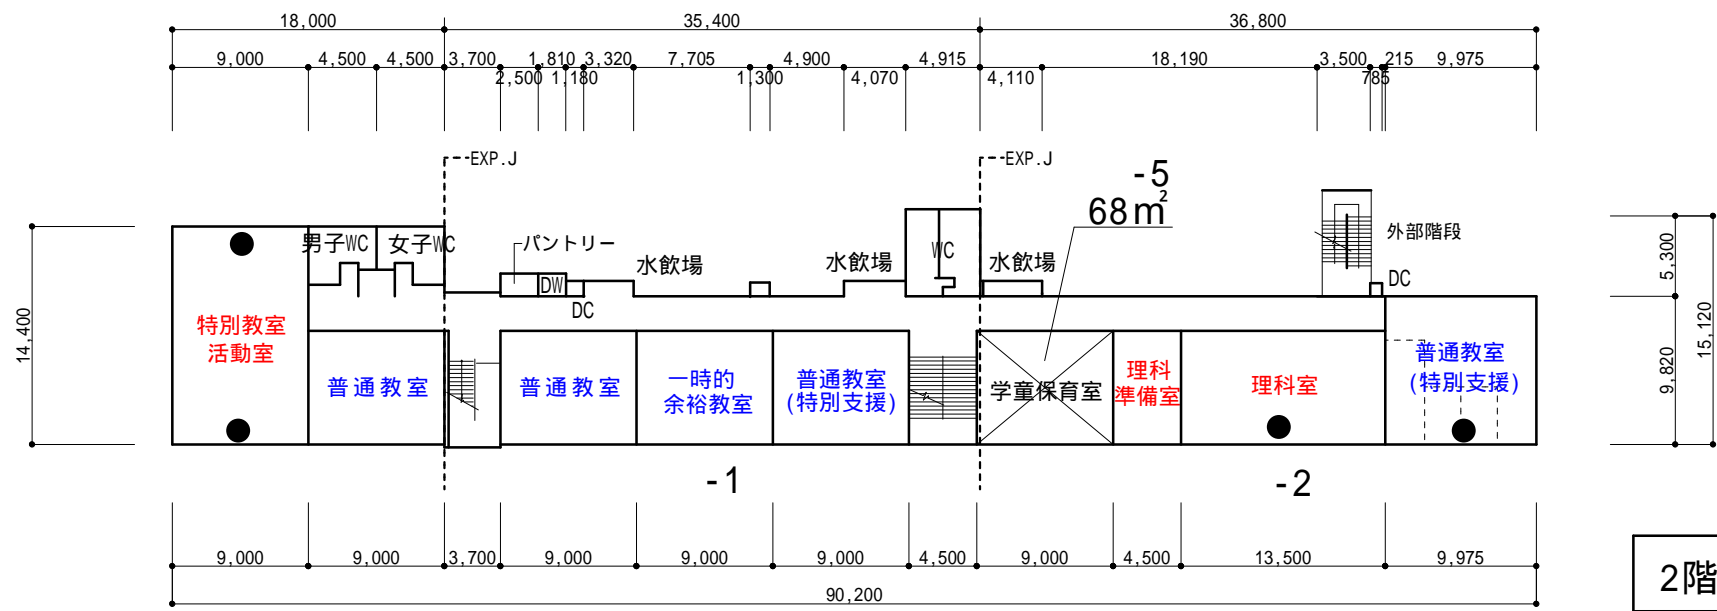

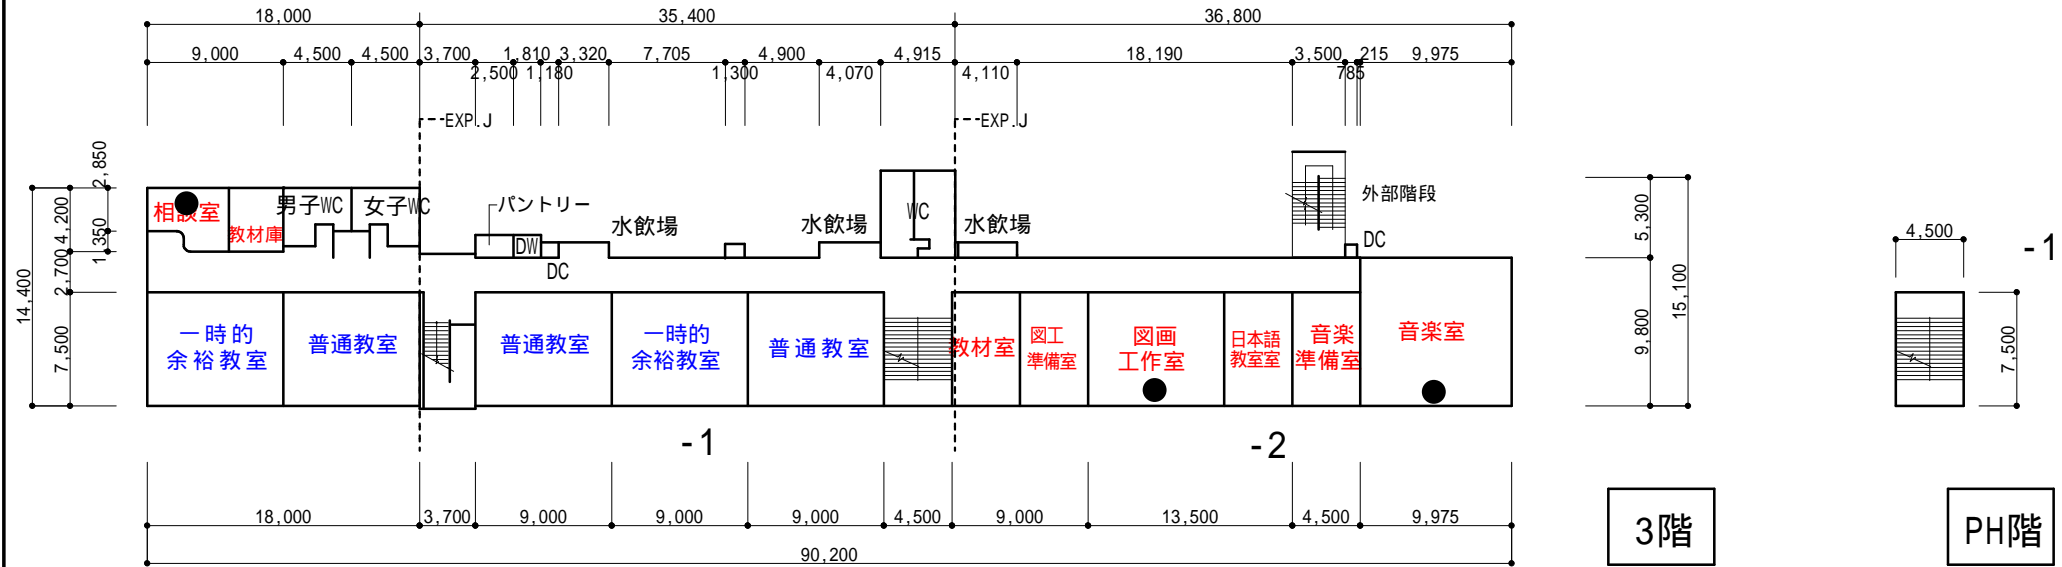







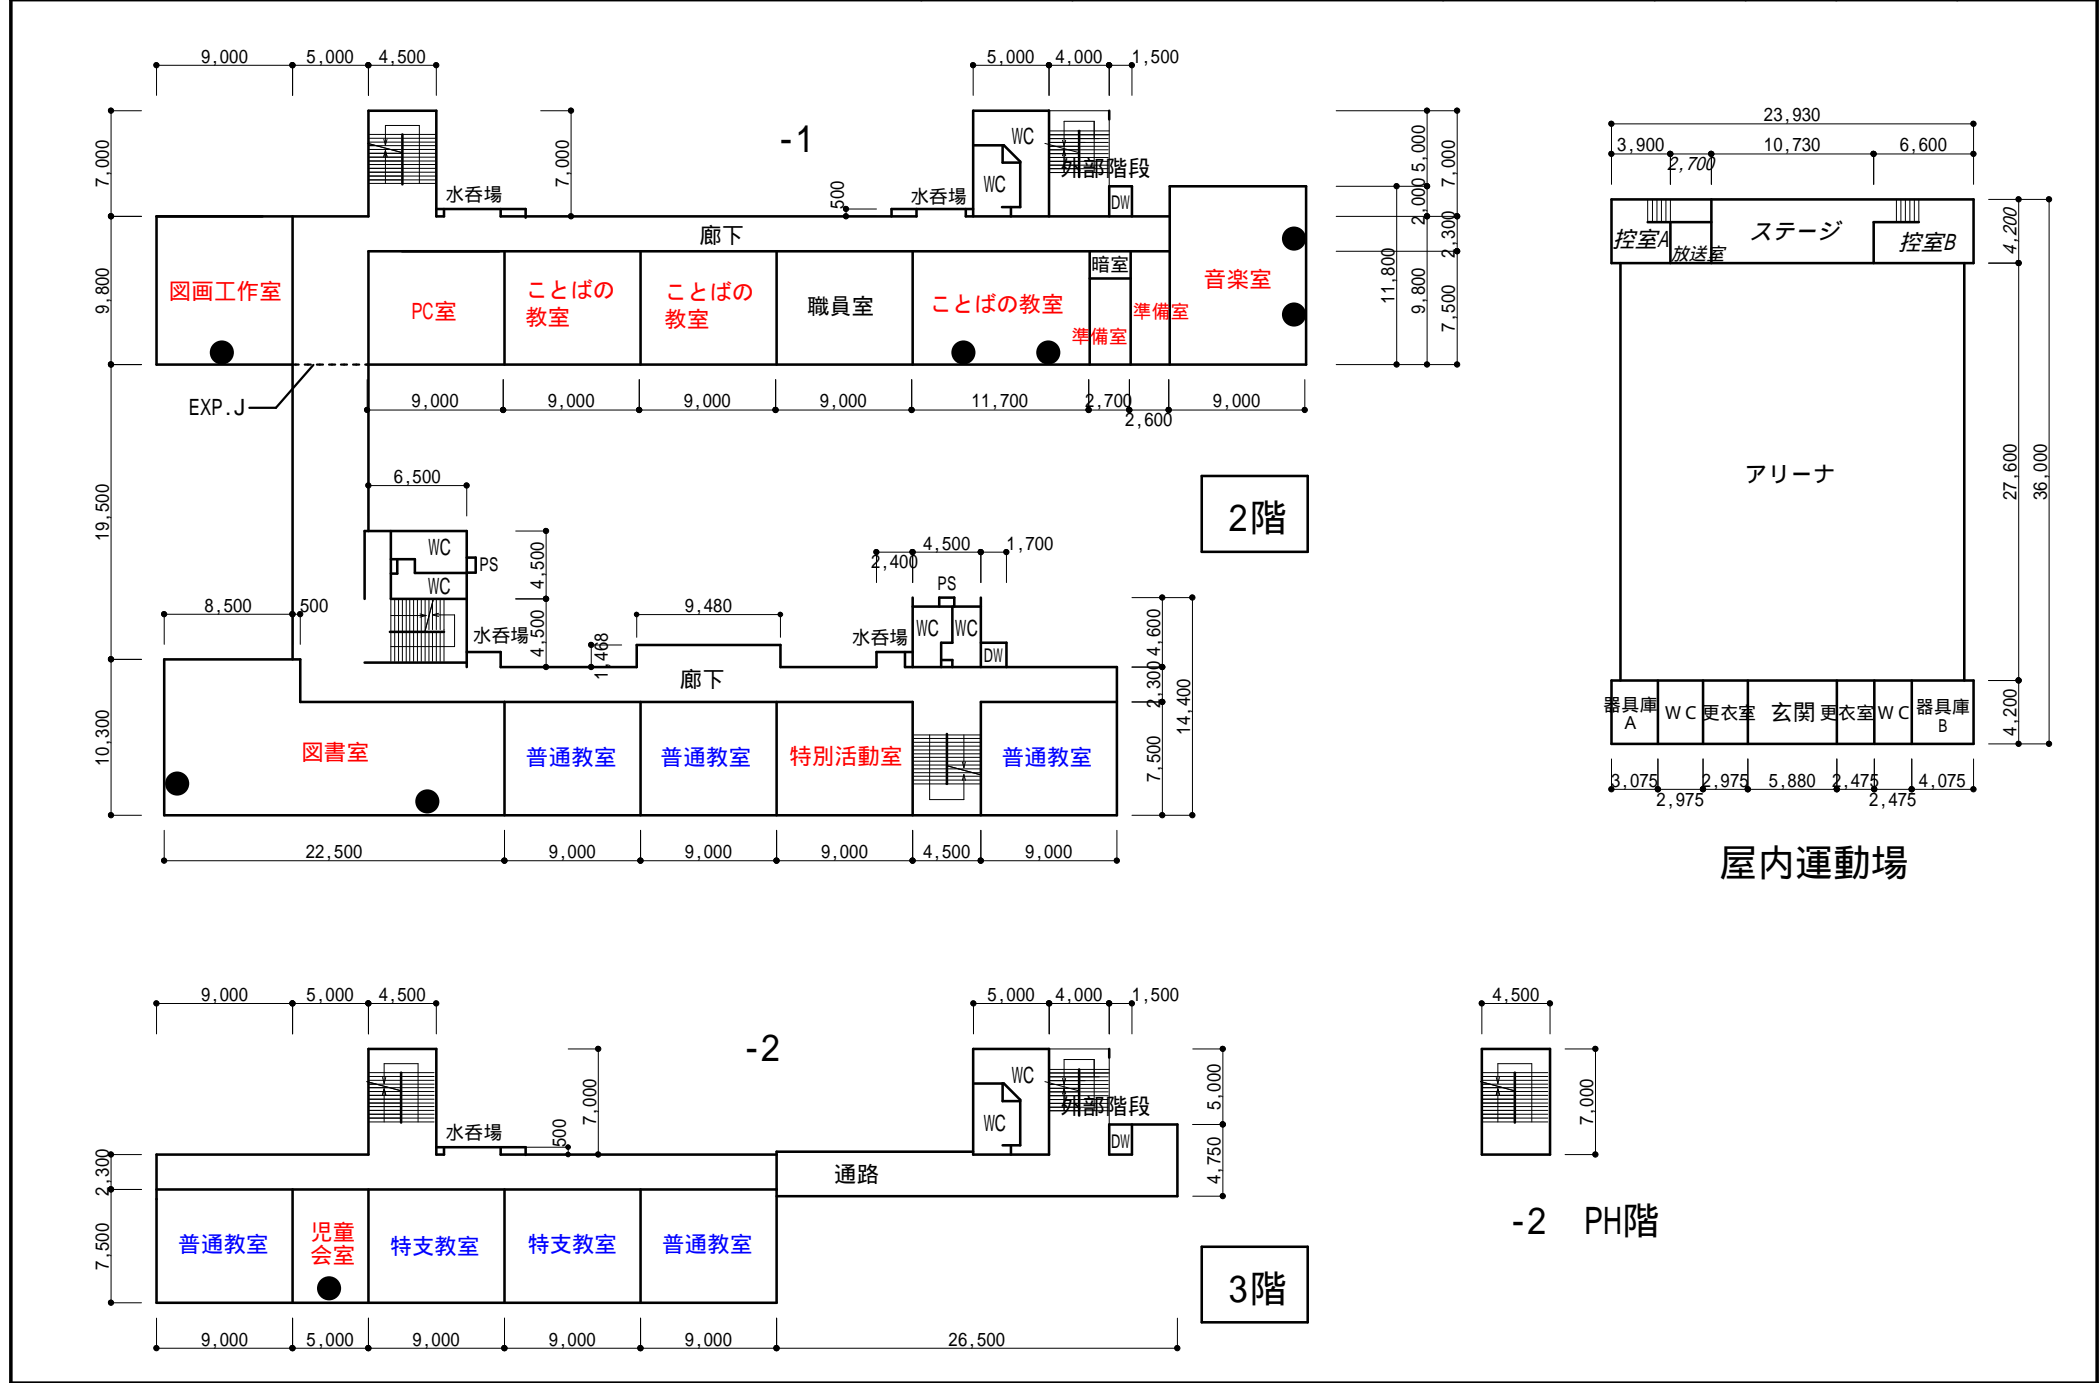


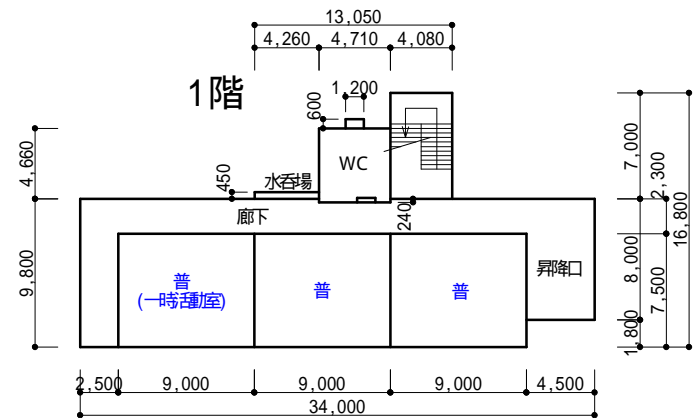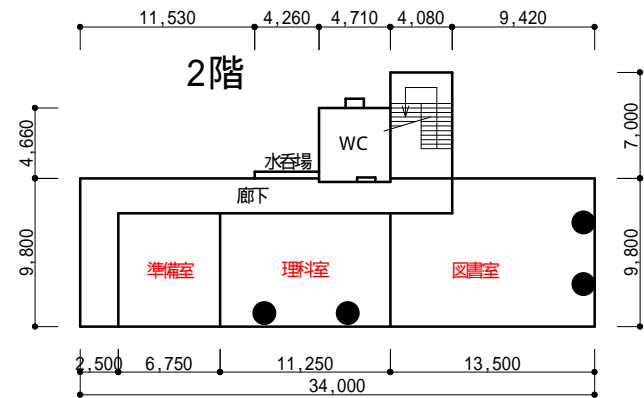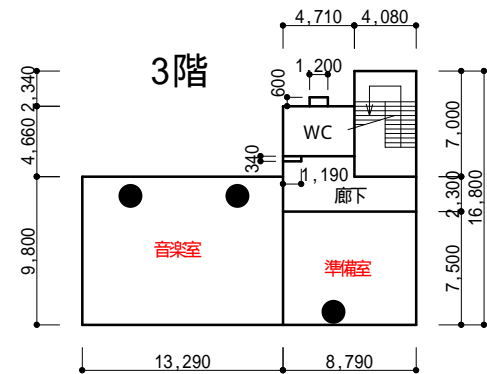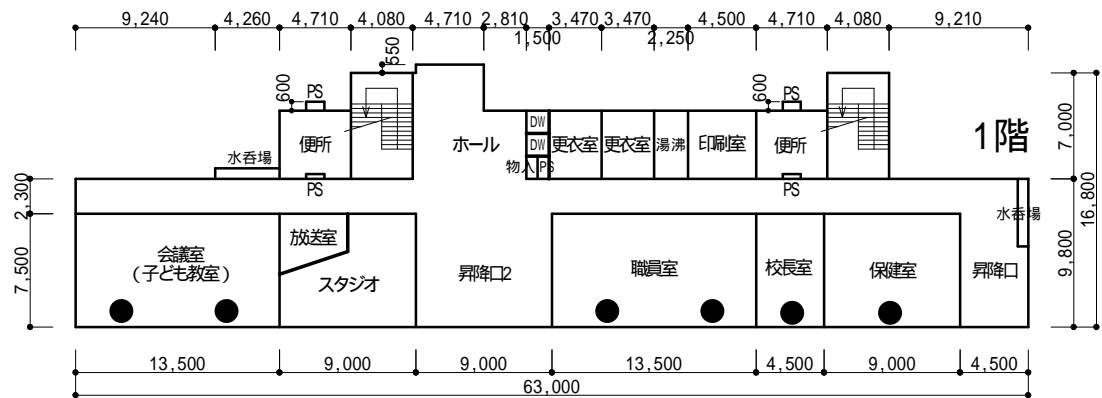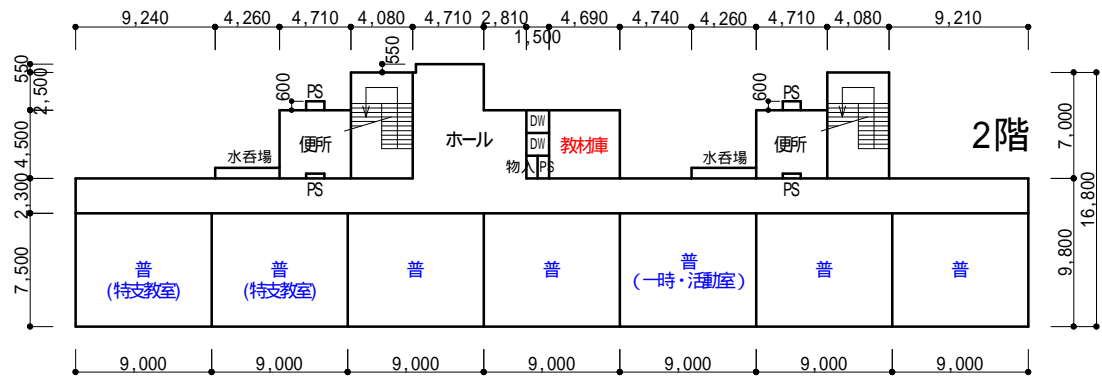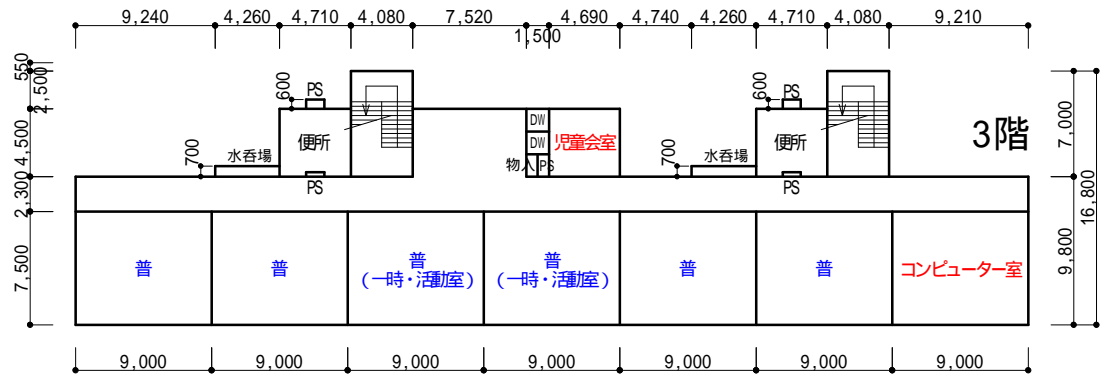





施設の配置図	縮尺	1/500	学校名	富士見小学校	調査年度							整理番号	
					1	9	2	1	1	0	0	3	1

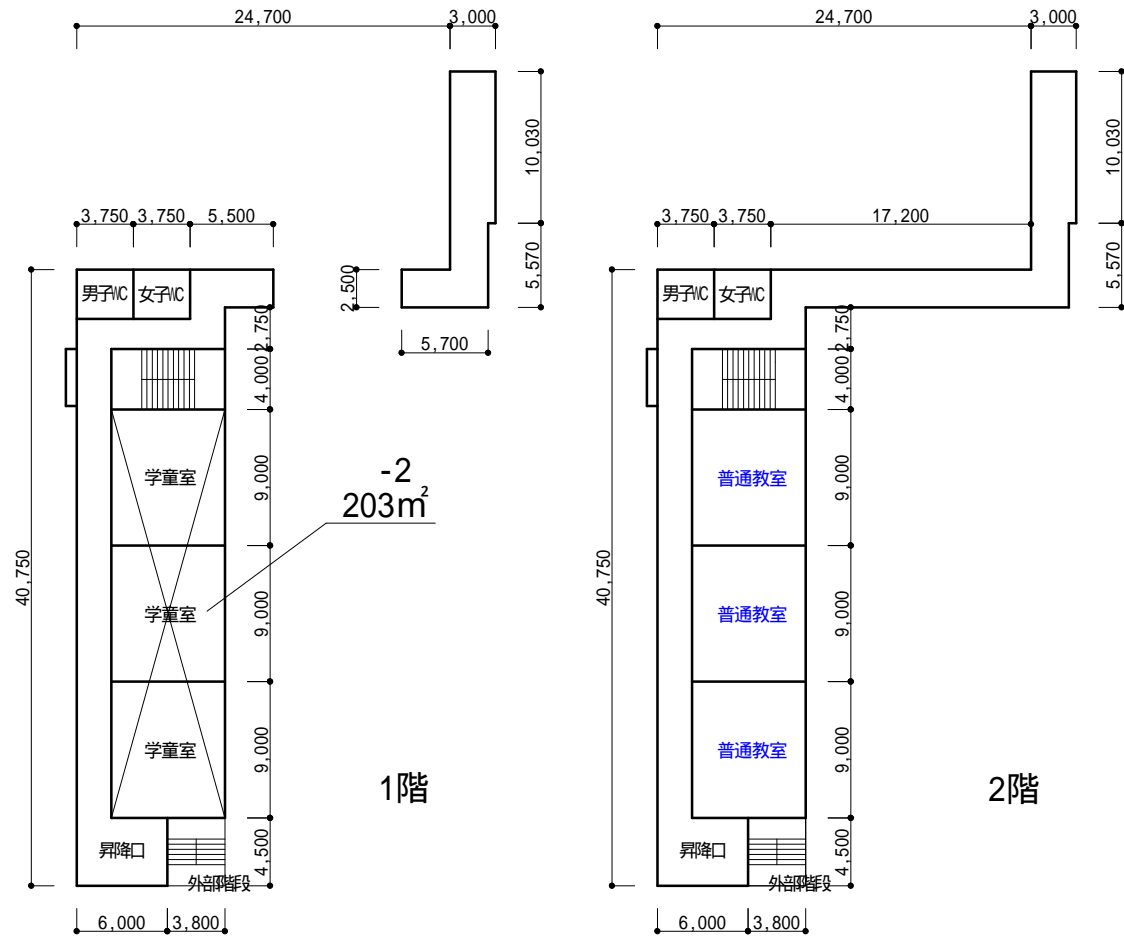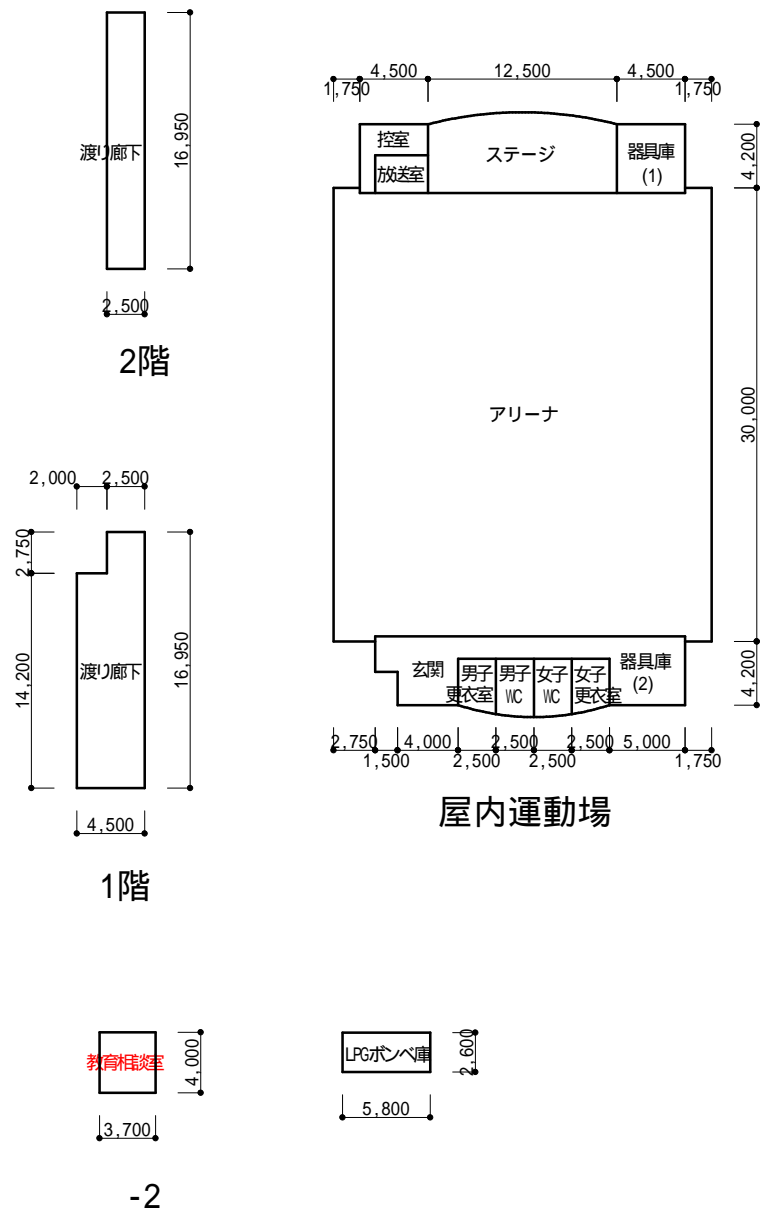


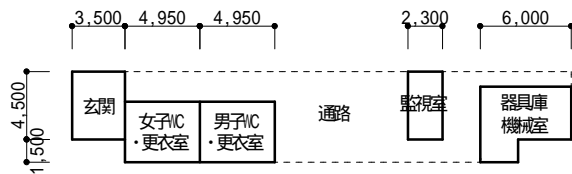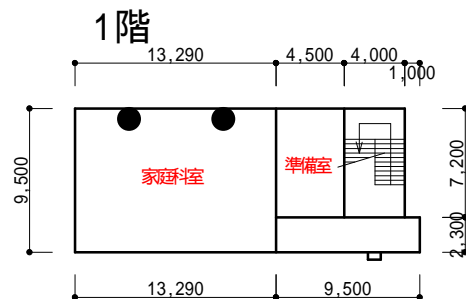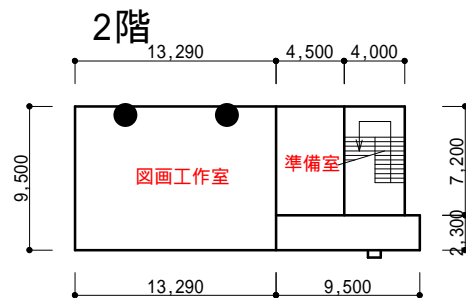

プール専用附属室

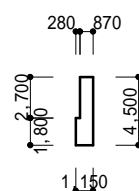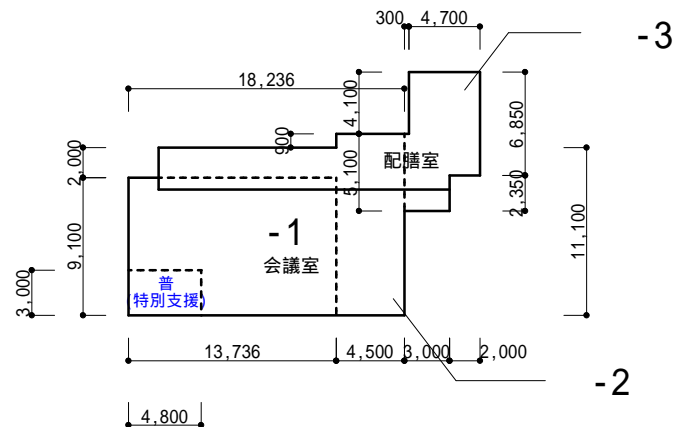


便所

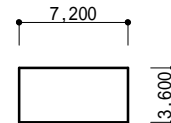


体育庫


プール専用附属室 111m<sup>2</sup>  
 学校施設開放建物 4m<sup>2</sup>  
 教育相談室 S-15m<sup>2</sup>  
 ワゴンプール S-40m<sup>2</sup>

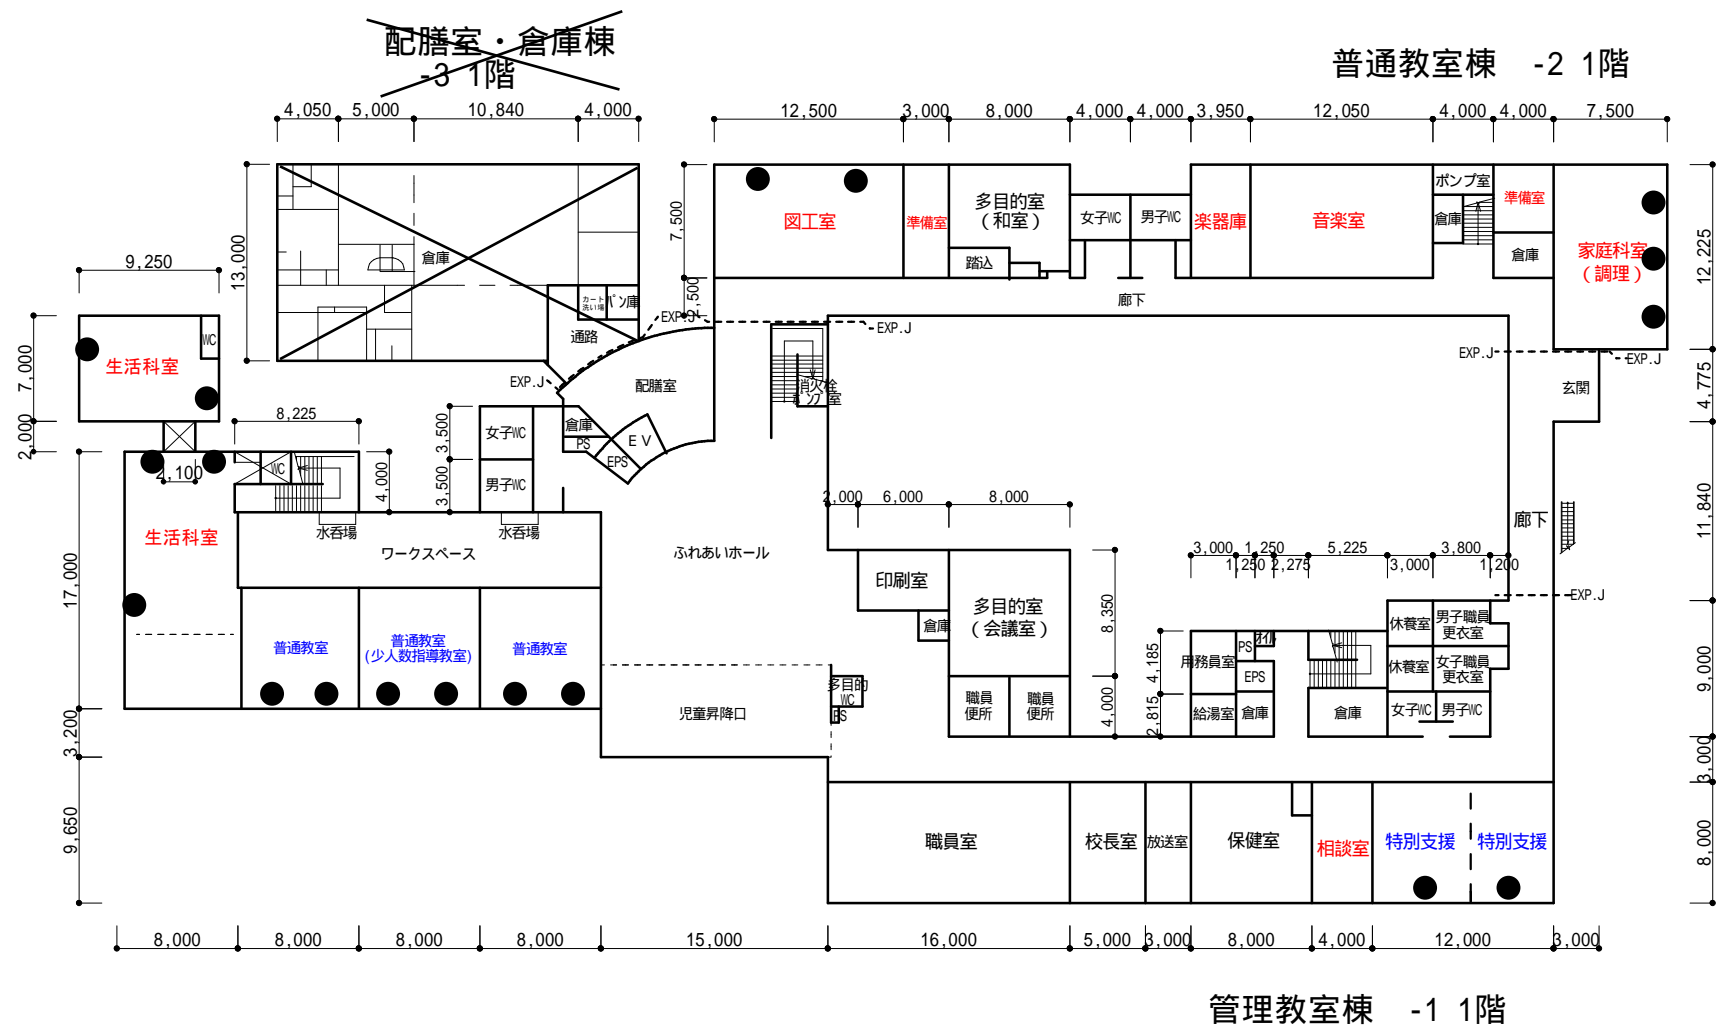


施設の配置図	縮尺	1/500	学校名	石和西小学校	調査番号	1	9	2	1	1	0	3	2	9	整理番号

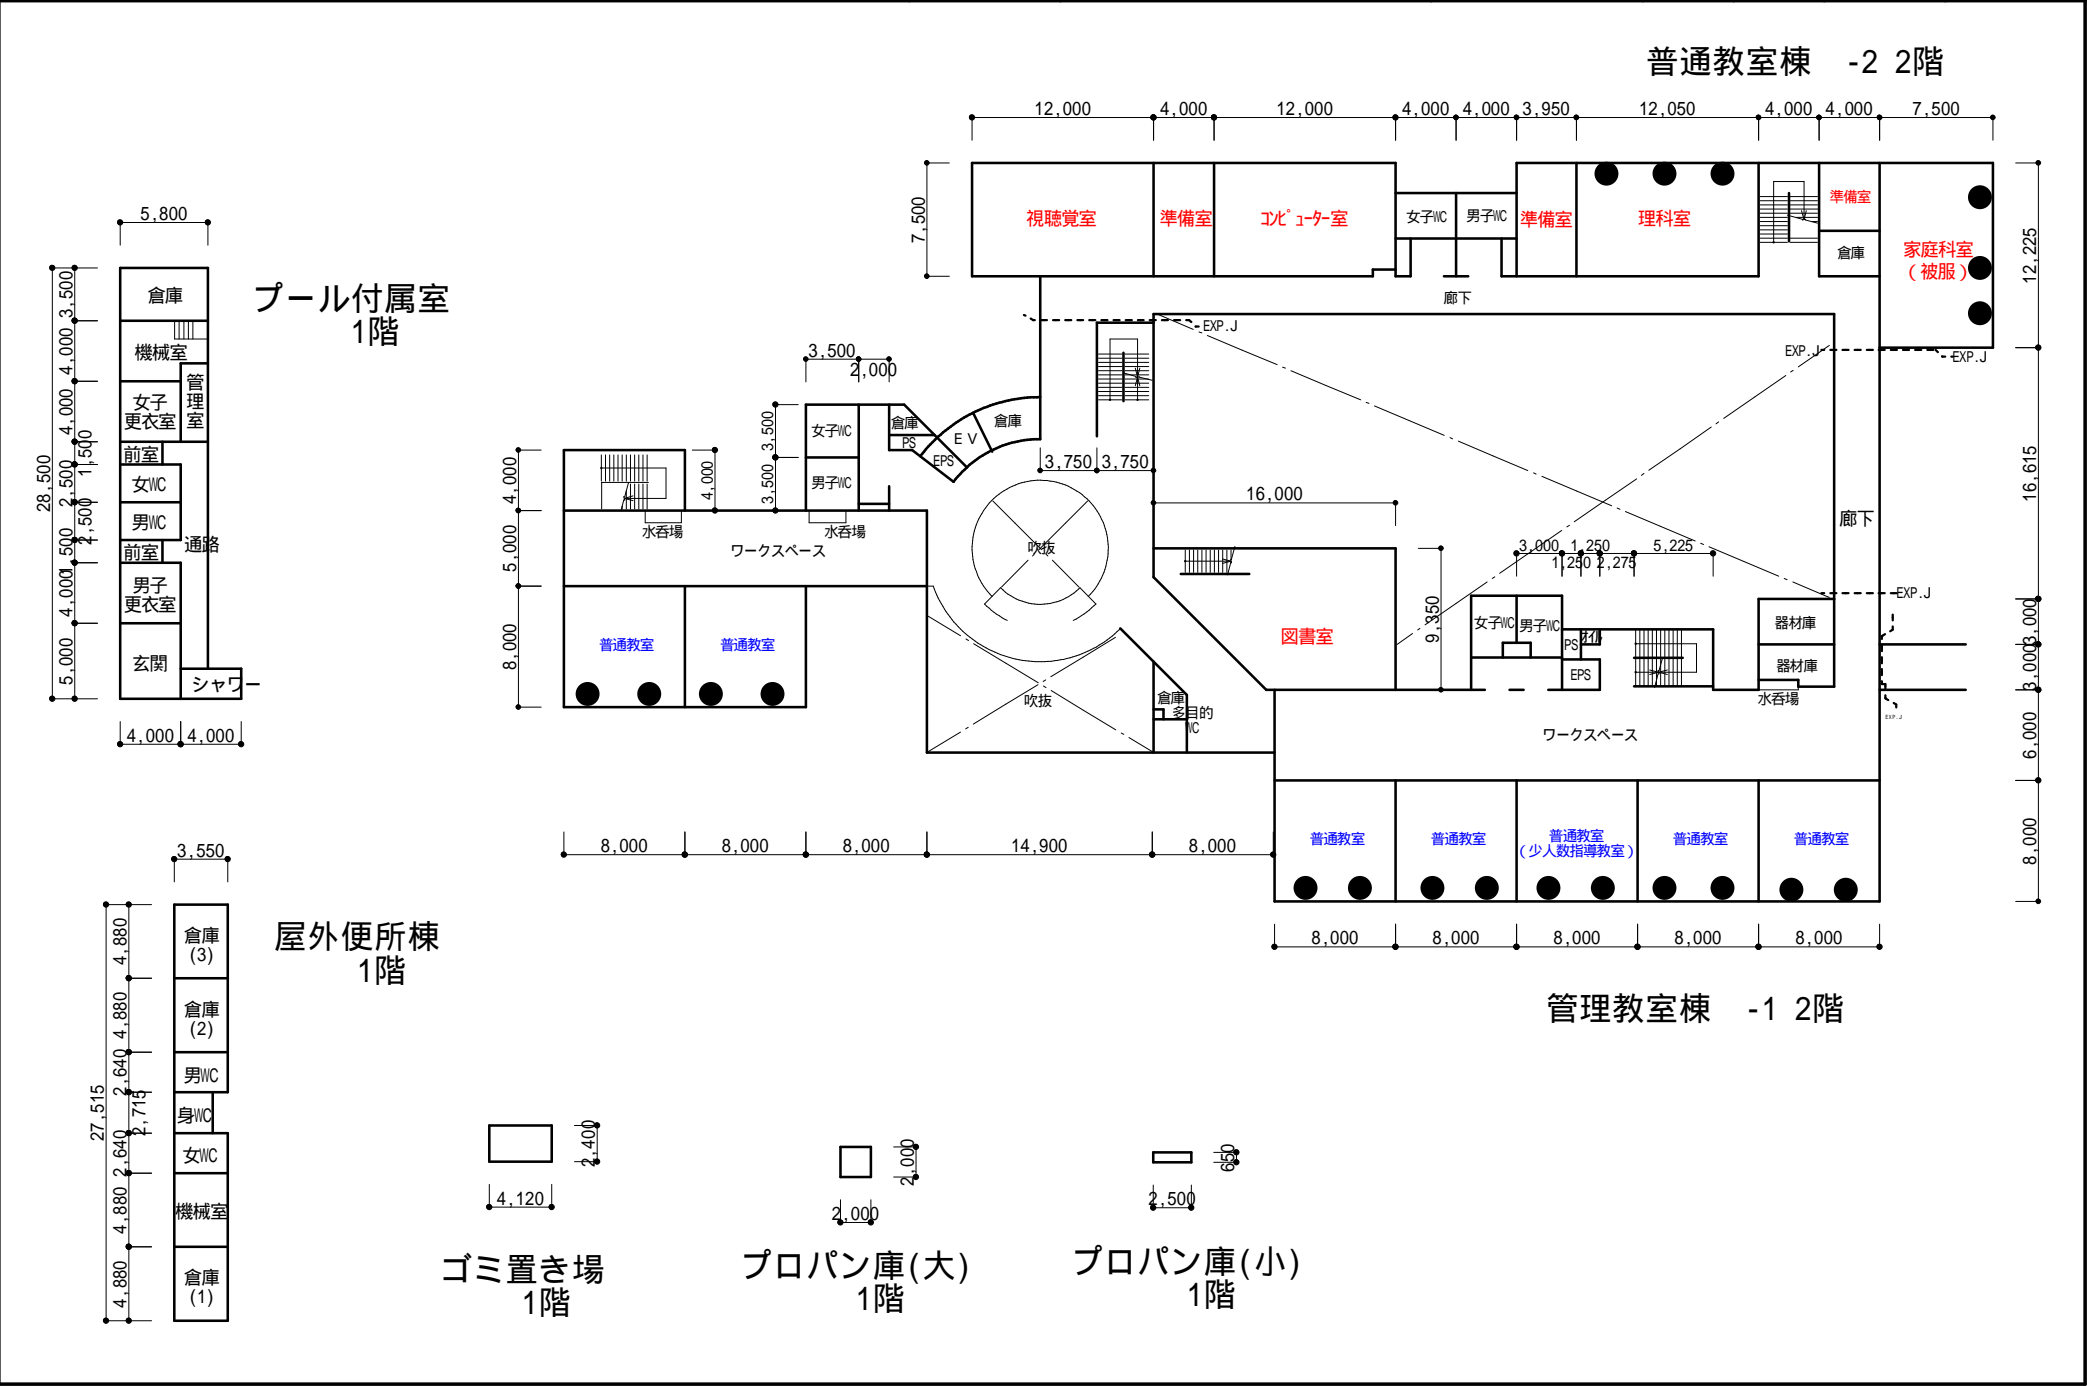


施設の配置図	縮尺	1/500	学校名	石和西小学校	調査番号	1	9	2	1	1	0	3	2	5	整理番号

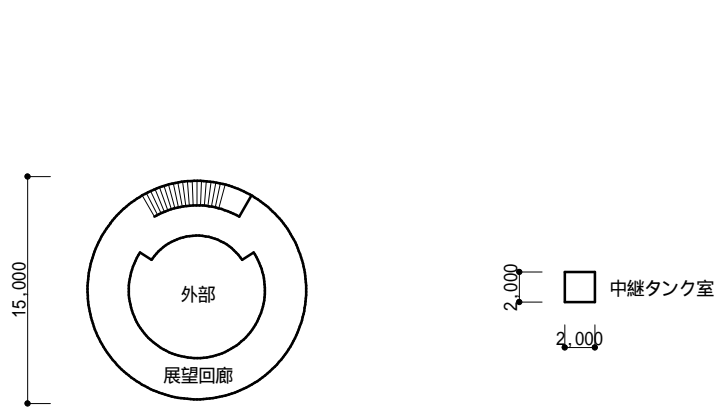


管理教室棟 -1 PH階

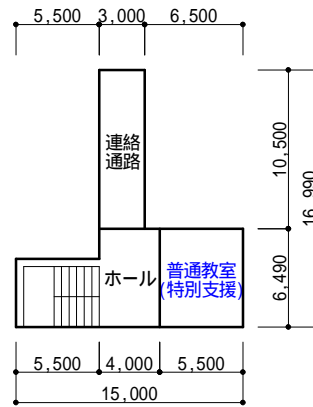

屋内運動場 2階

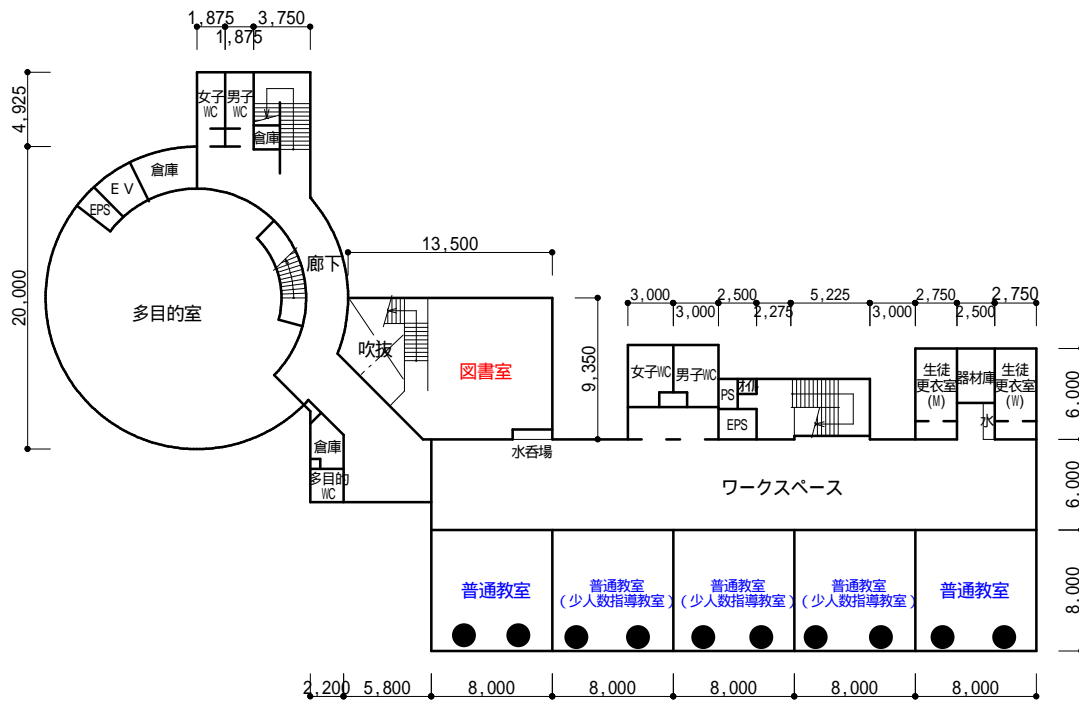


管理教室棟 -1 3階

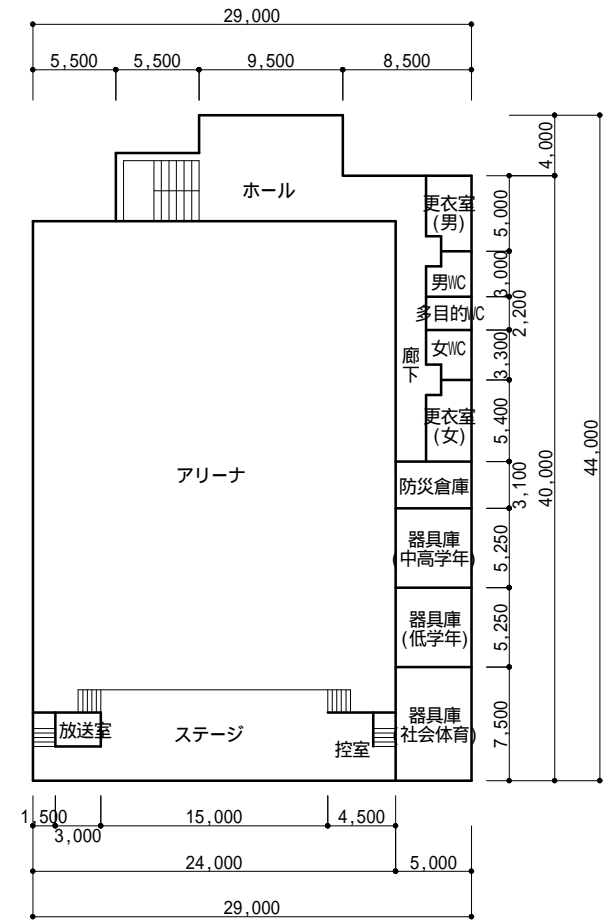



屋内運動場 1階










2階

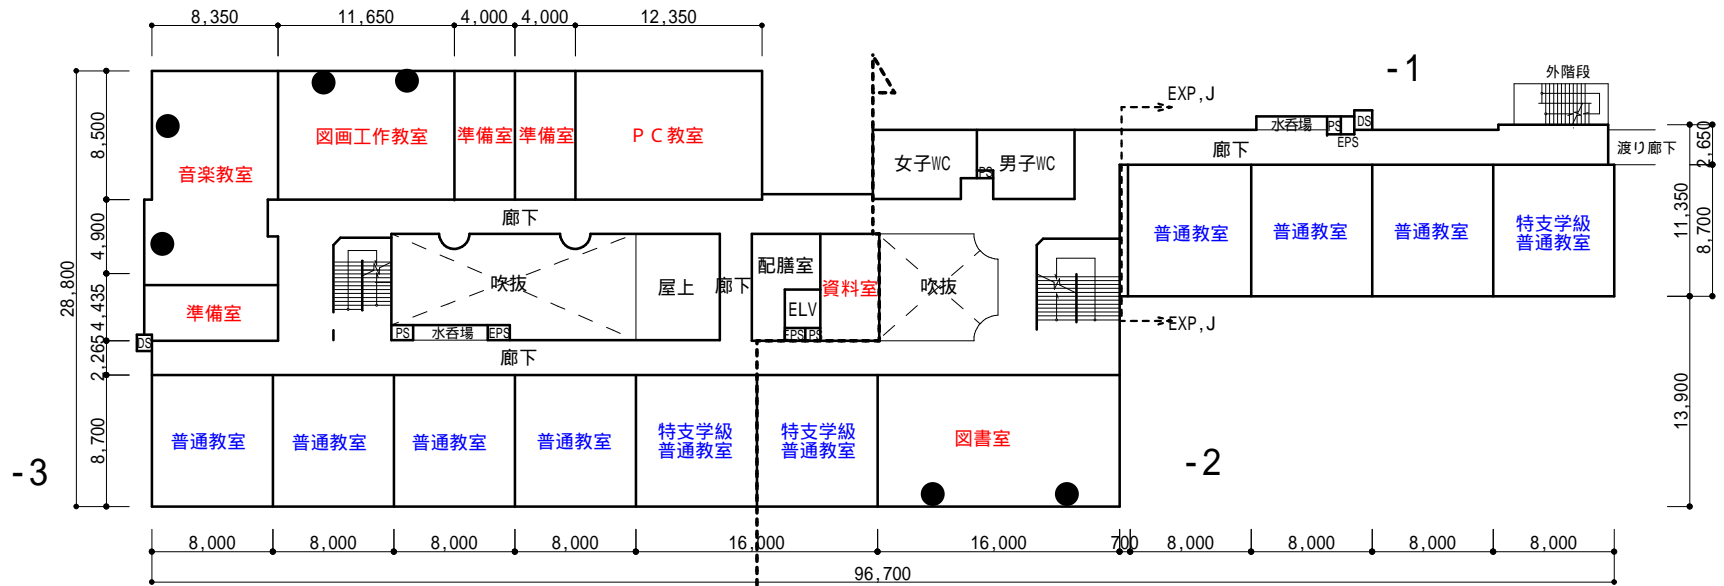


1階

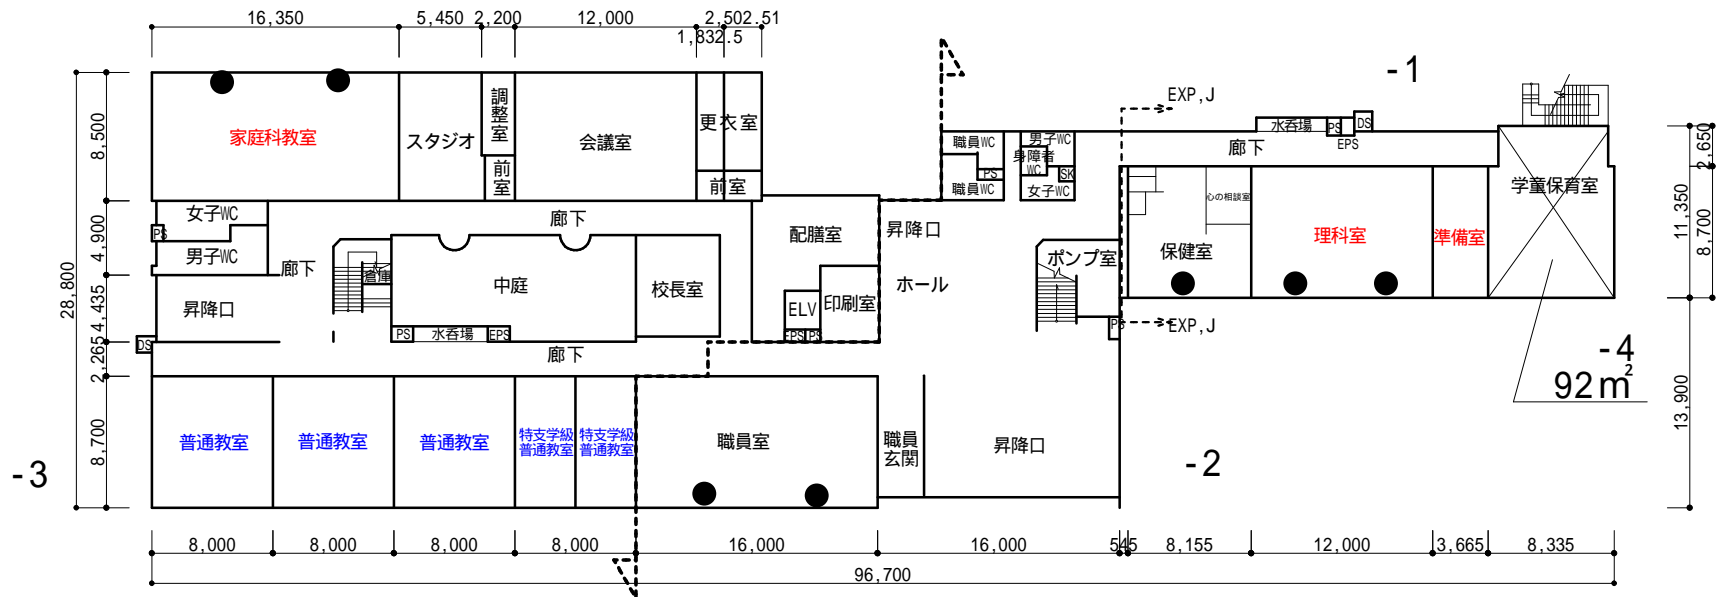


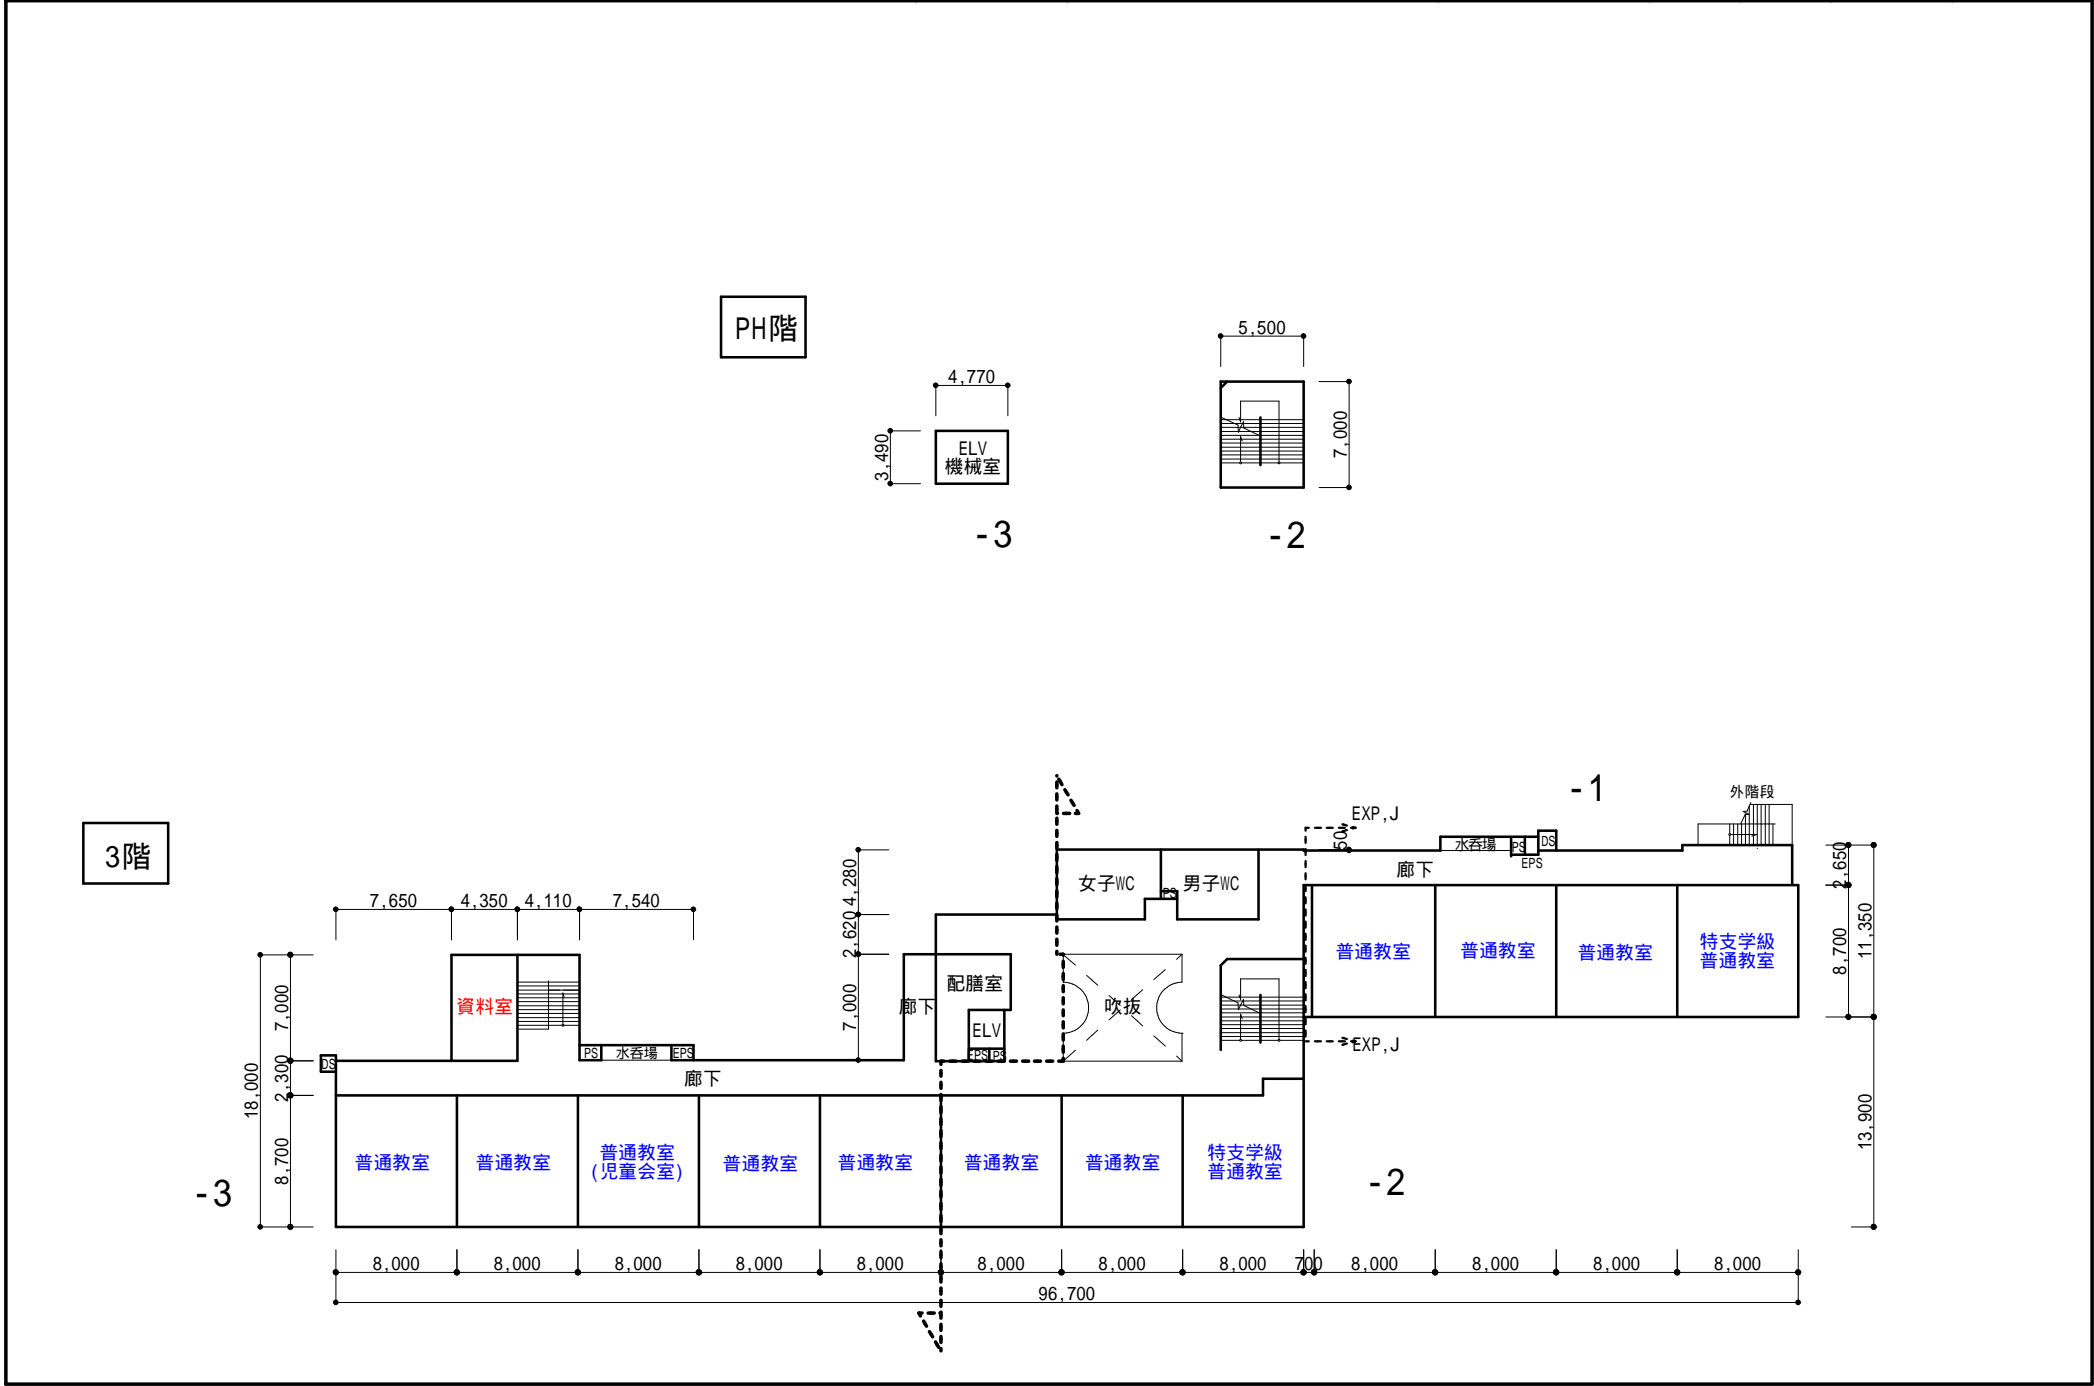


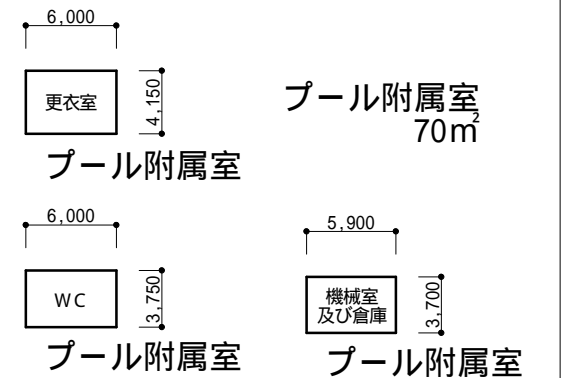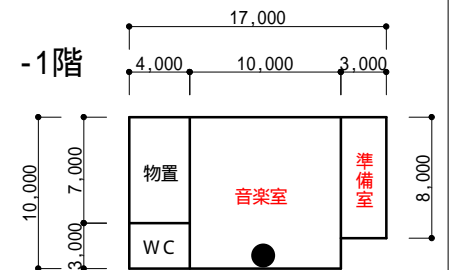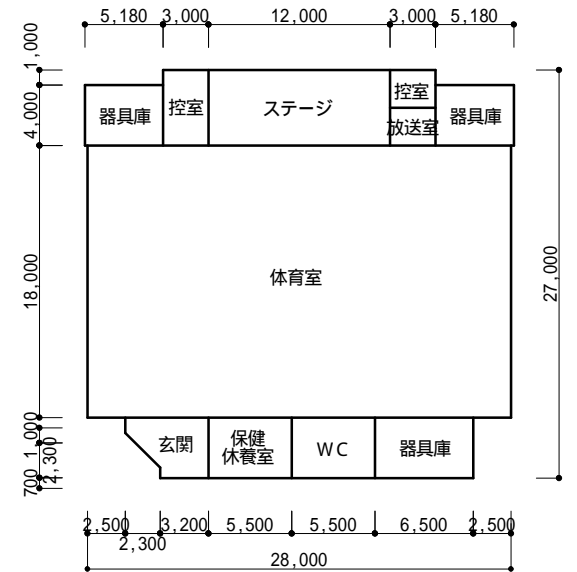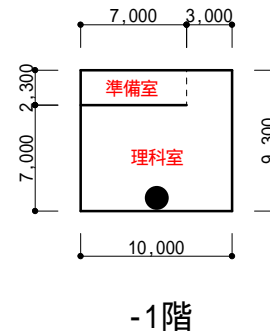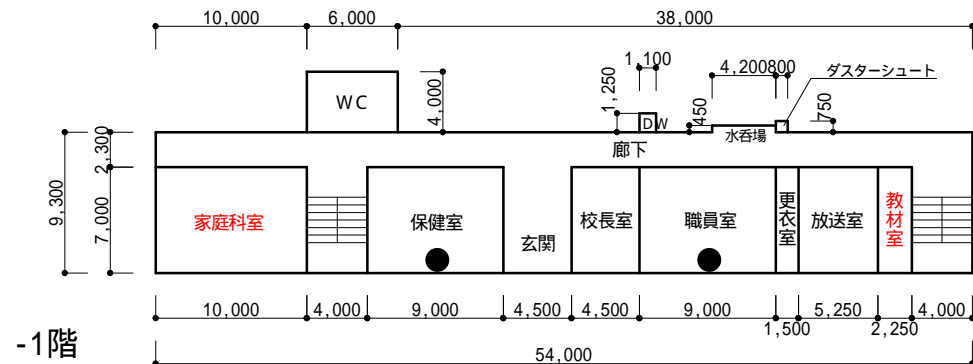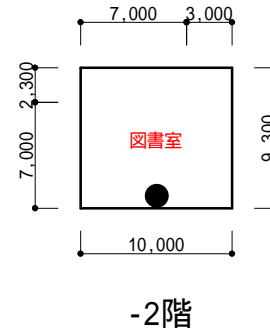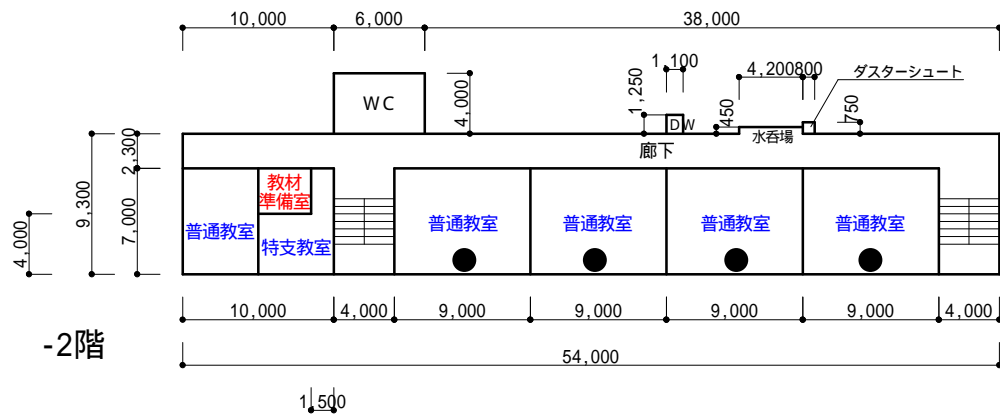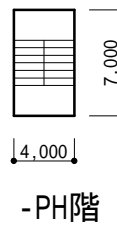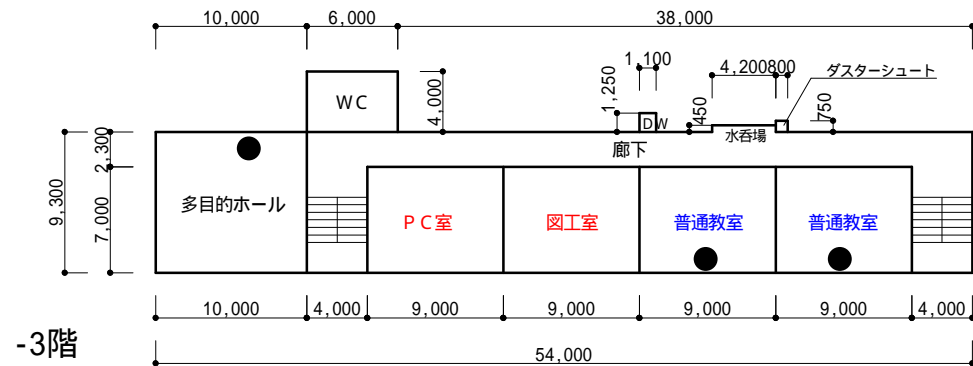





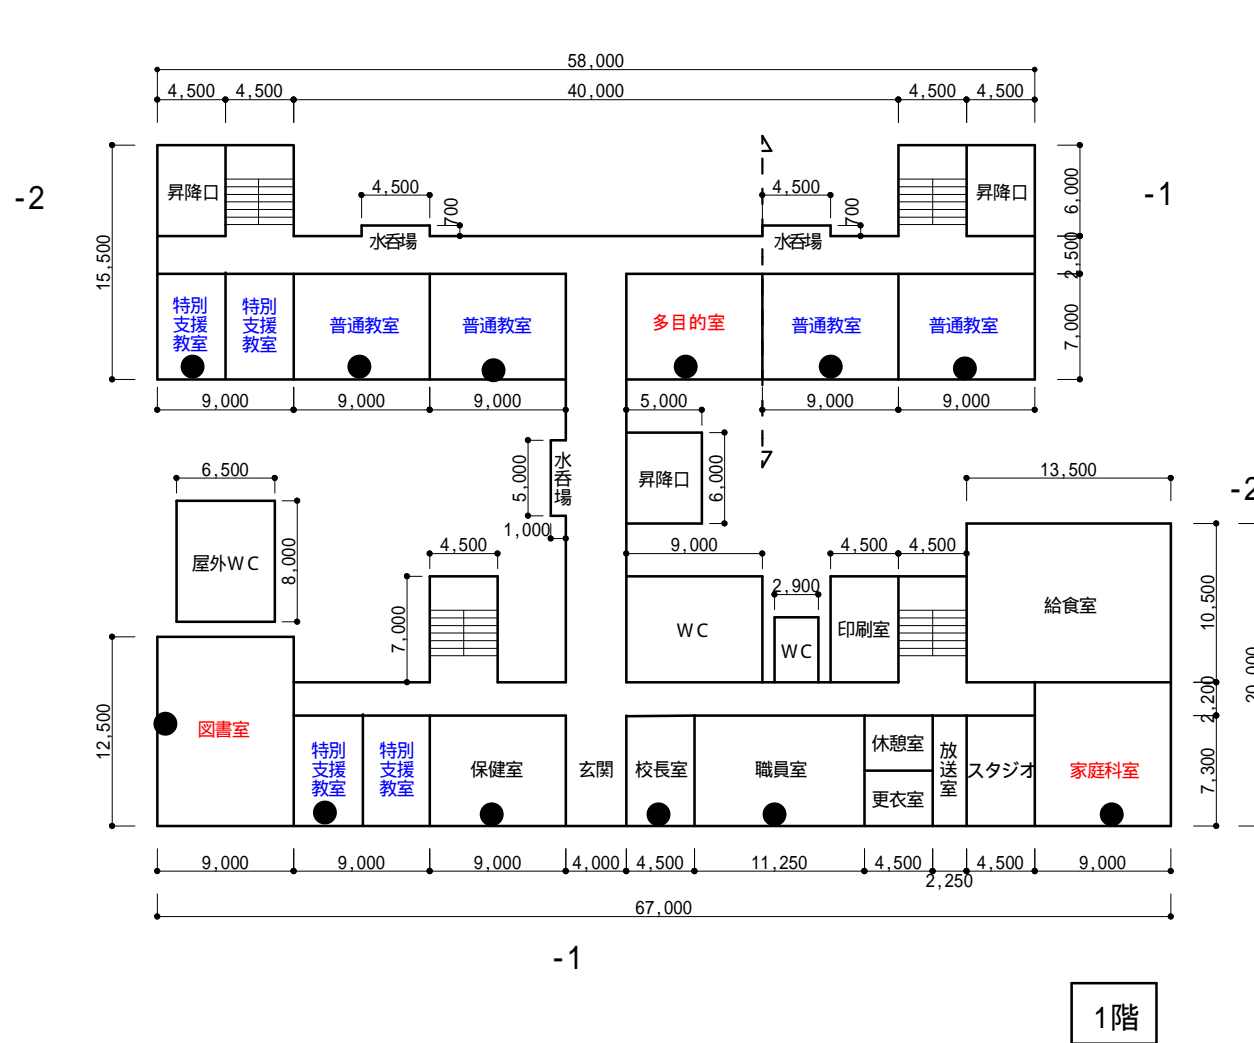

給食室 146㎡





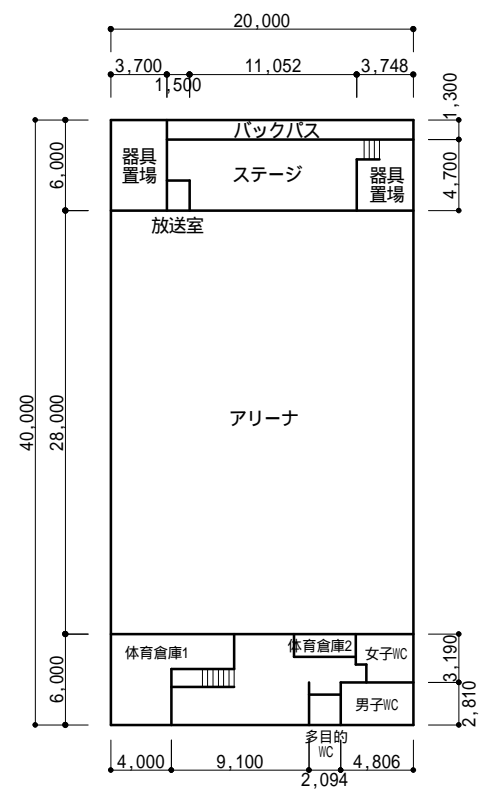
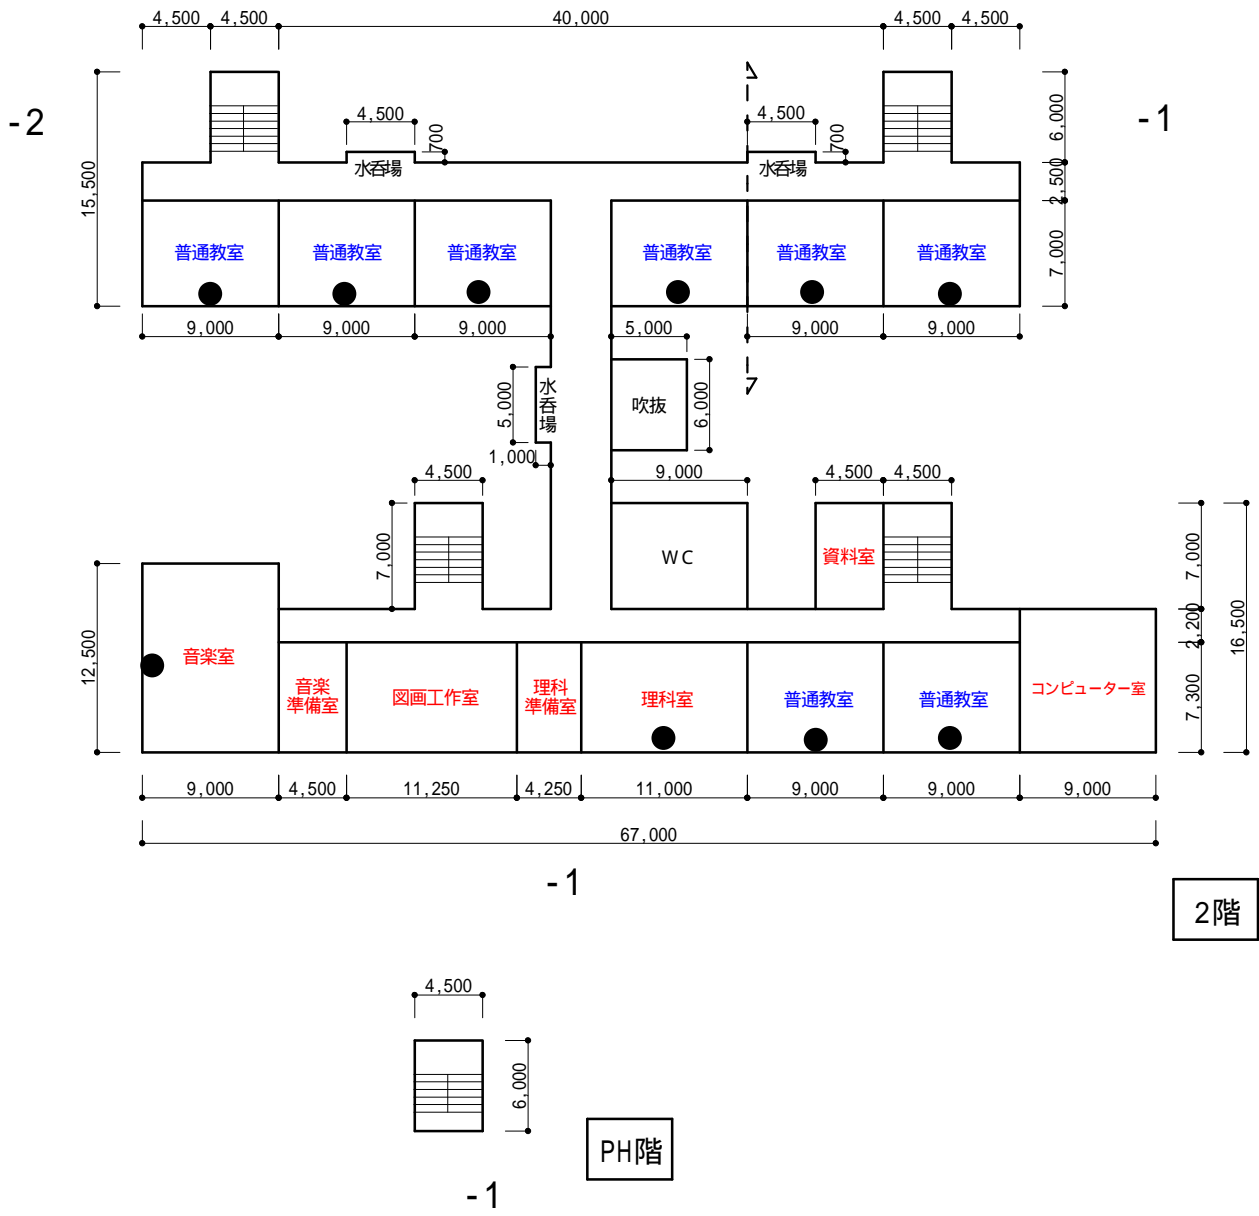


屋内運動場



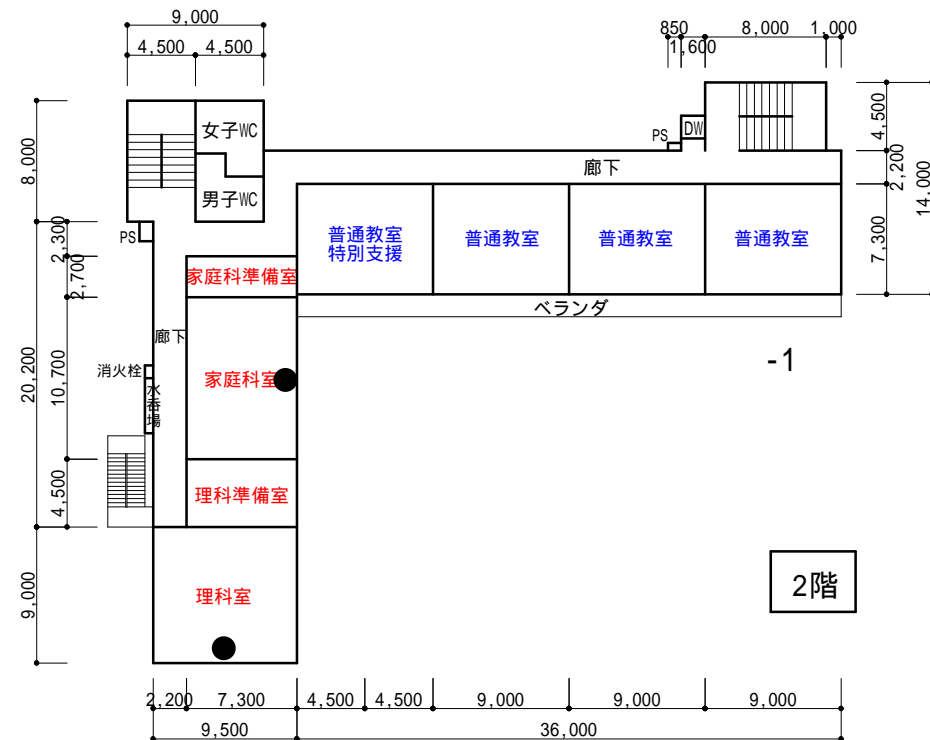
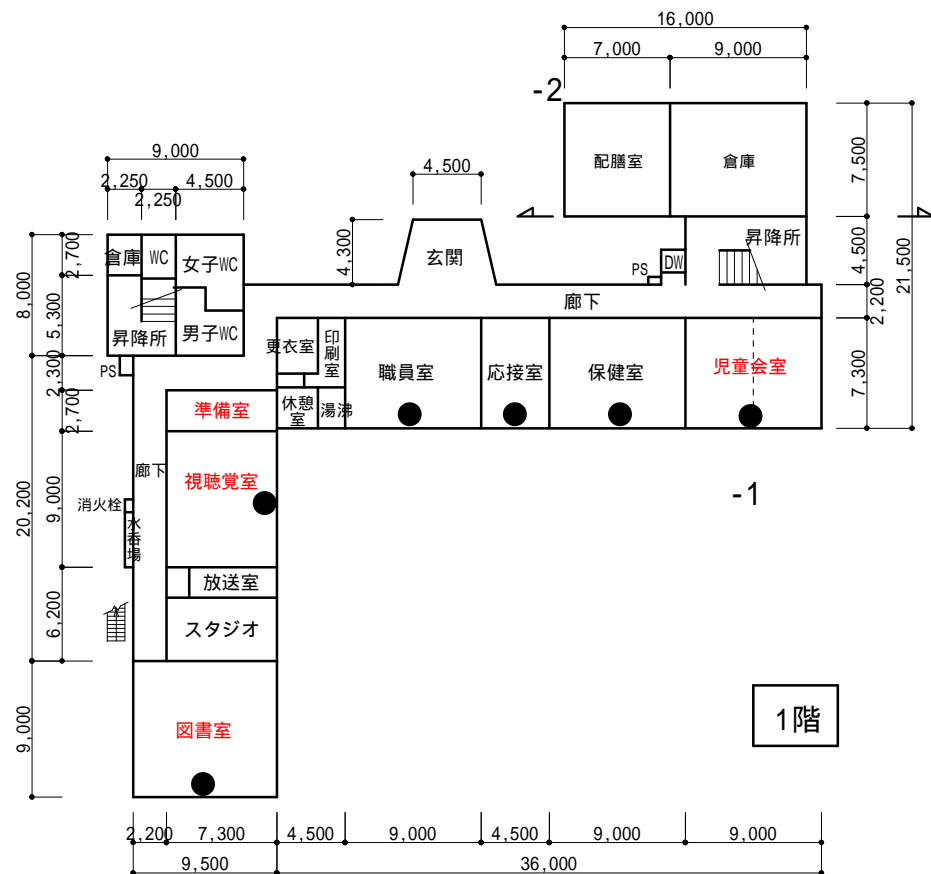


給食室 120m<sup>2</sup>



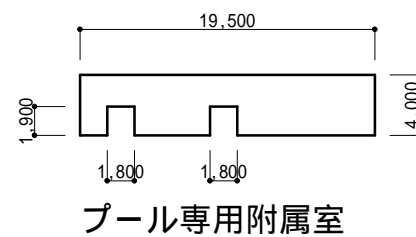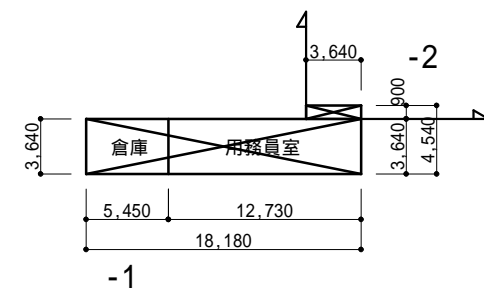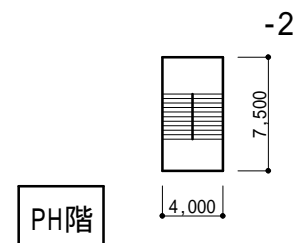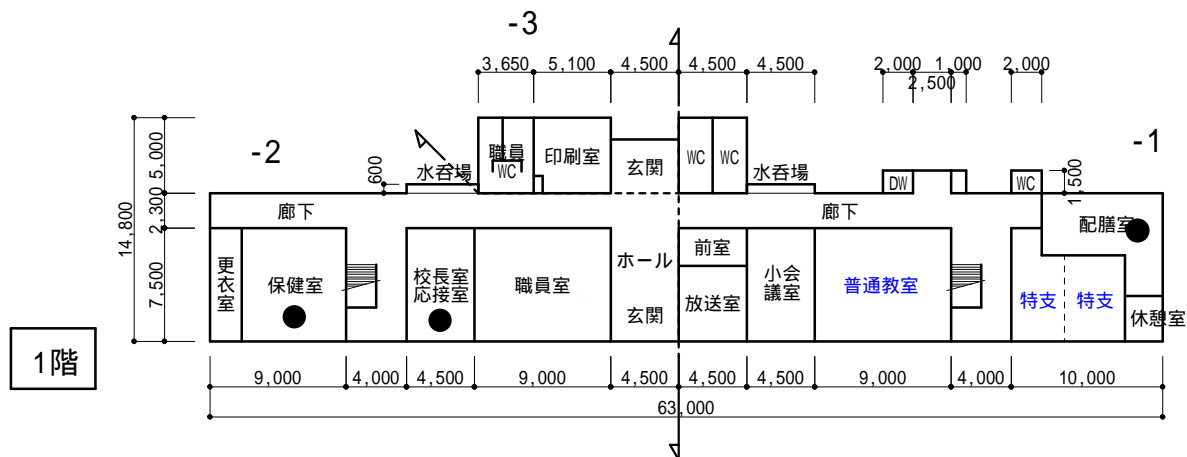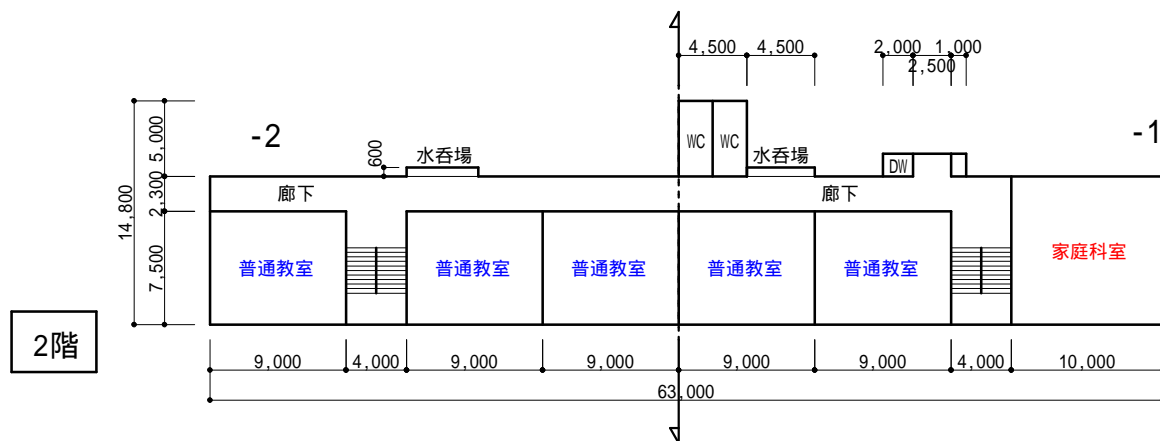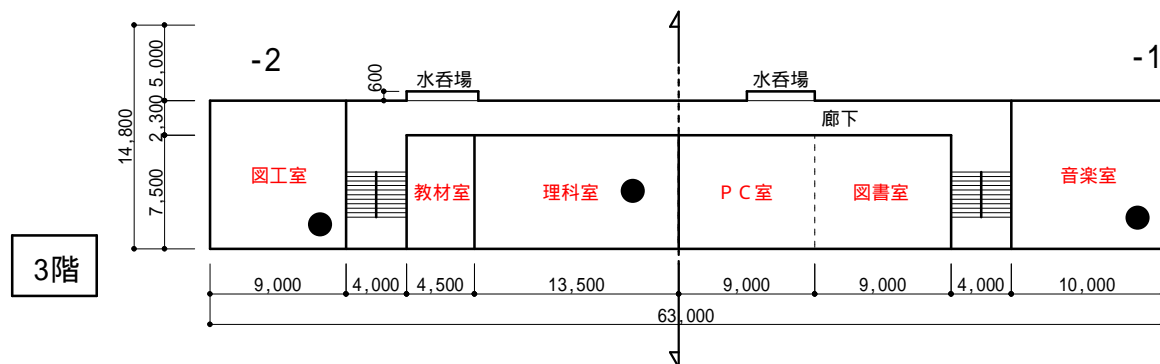




プール専用附属室...73m<sup>2</sup>  
給食室...56m<sup>2</sup>

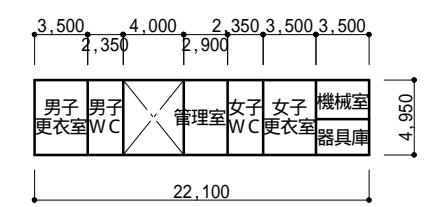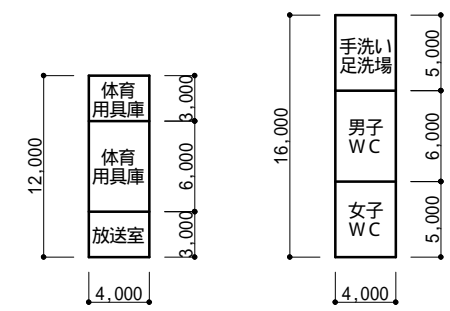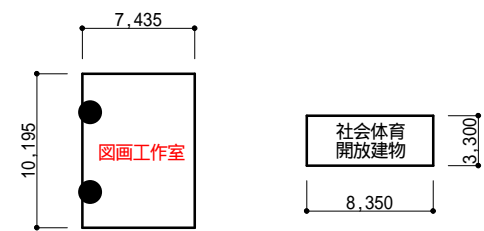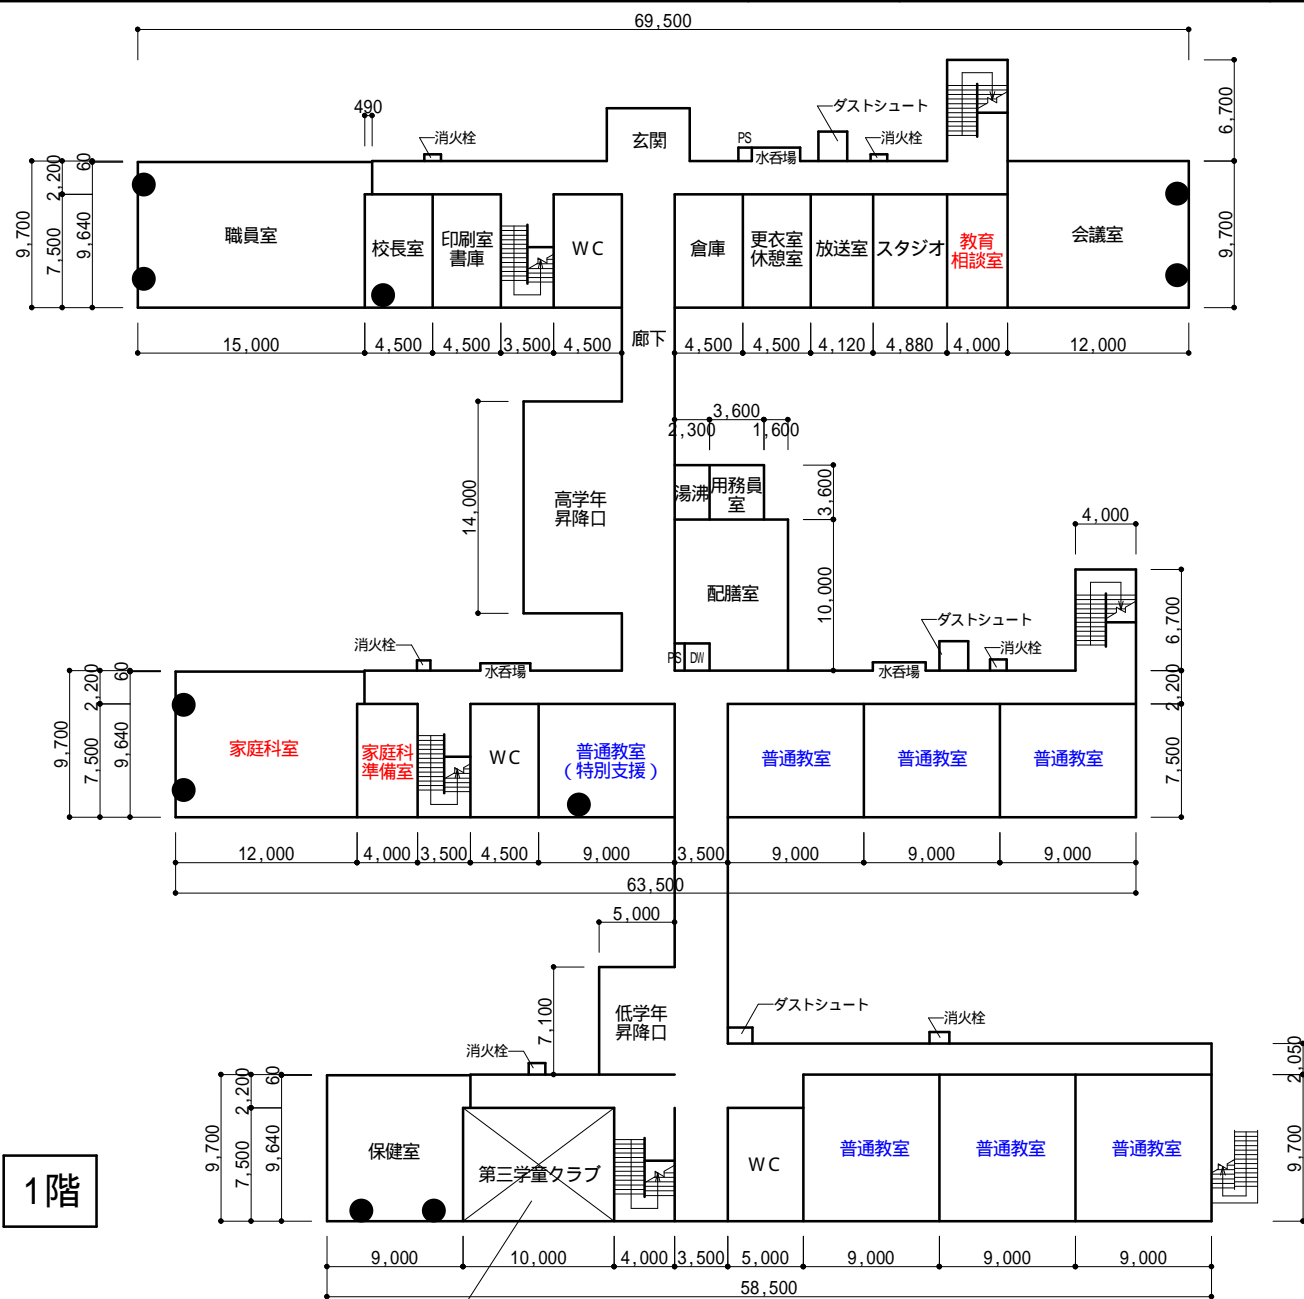

1階



-2  
97m<sup>2</sup>

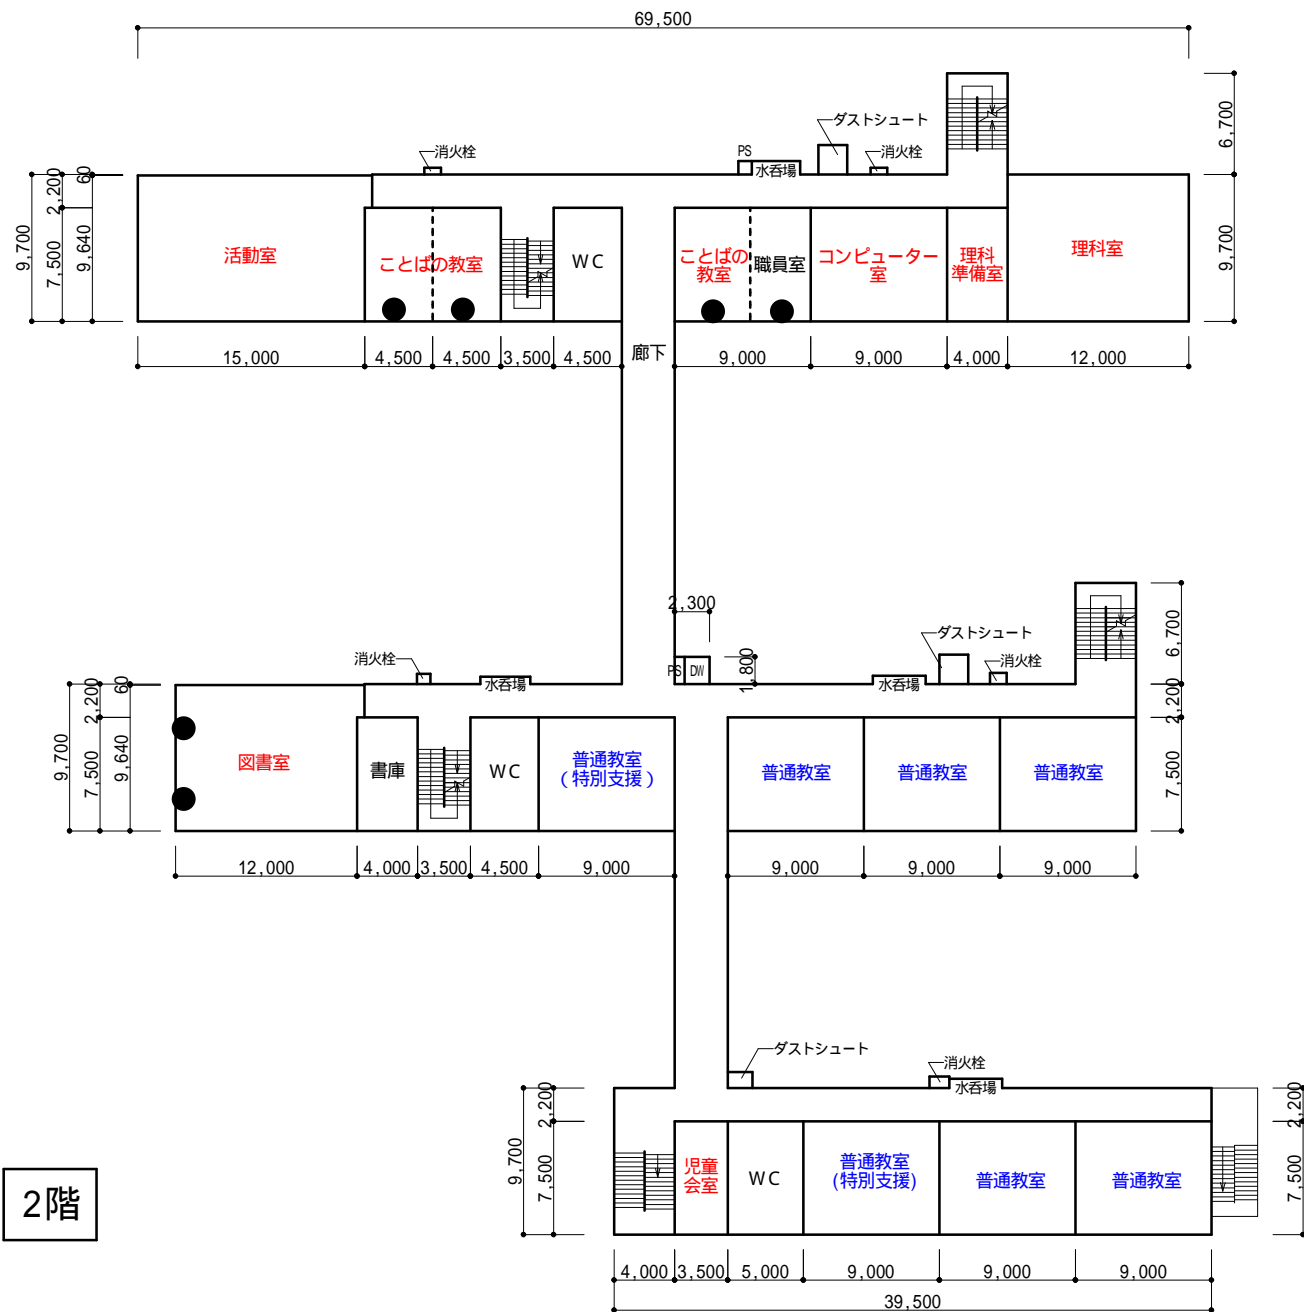

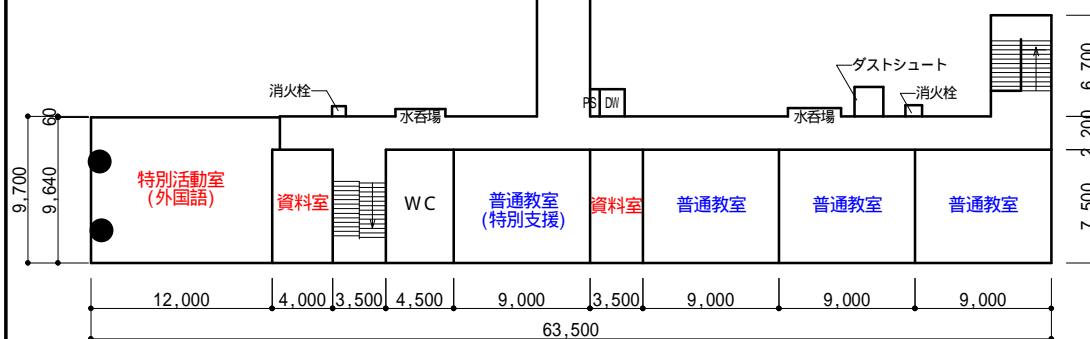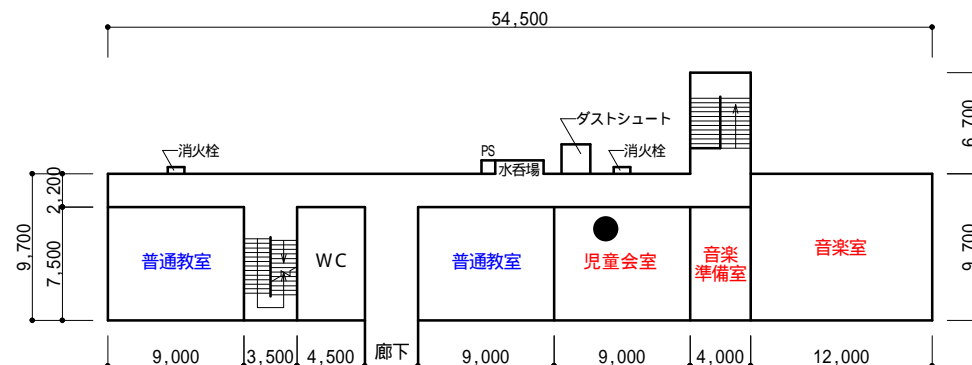


### 3階

PH階

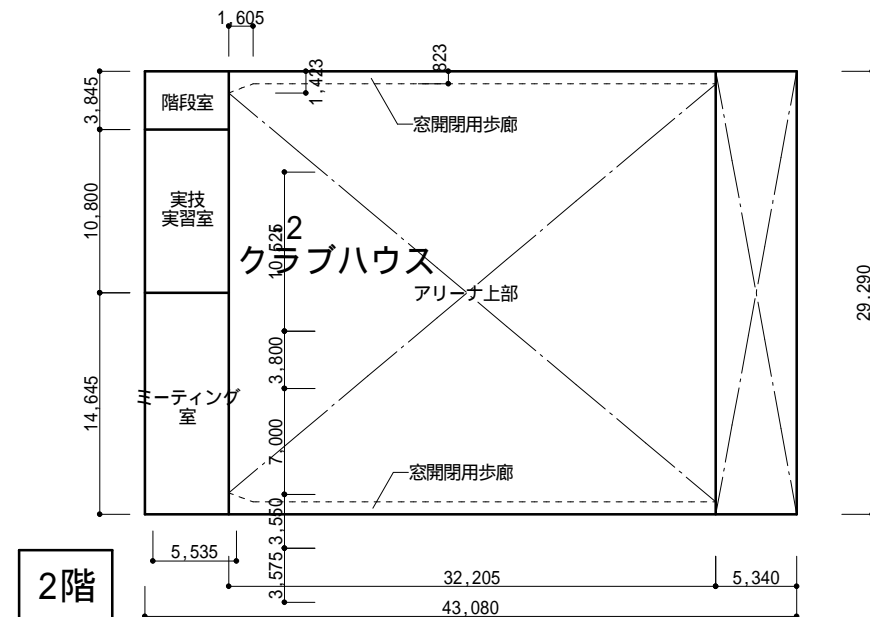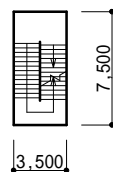

## 2階

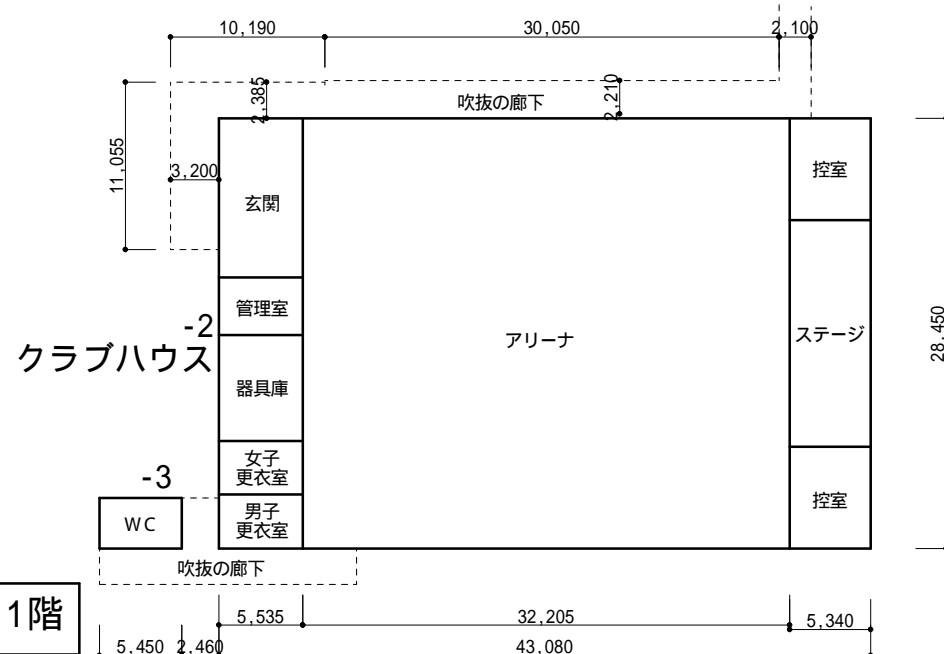

クラブハウス<sup>-2</sup>


-3

WC


1 階

-1 屋内運動場




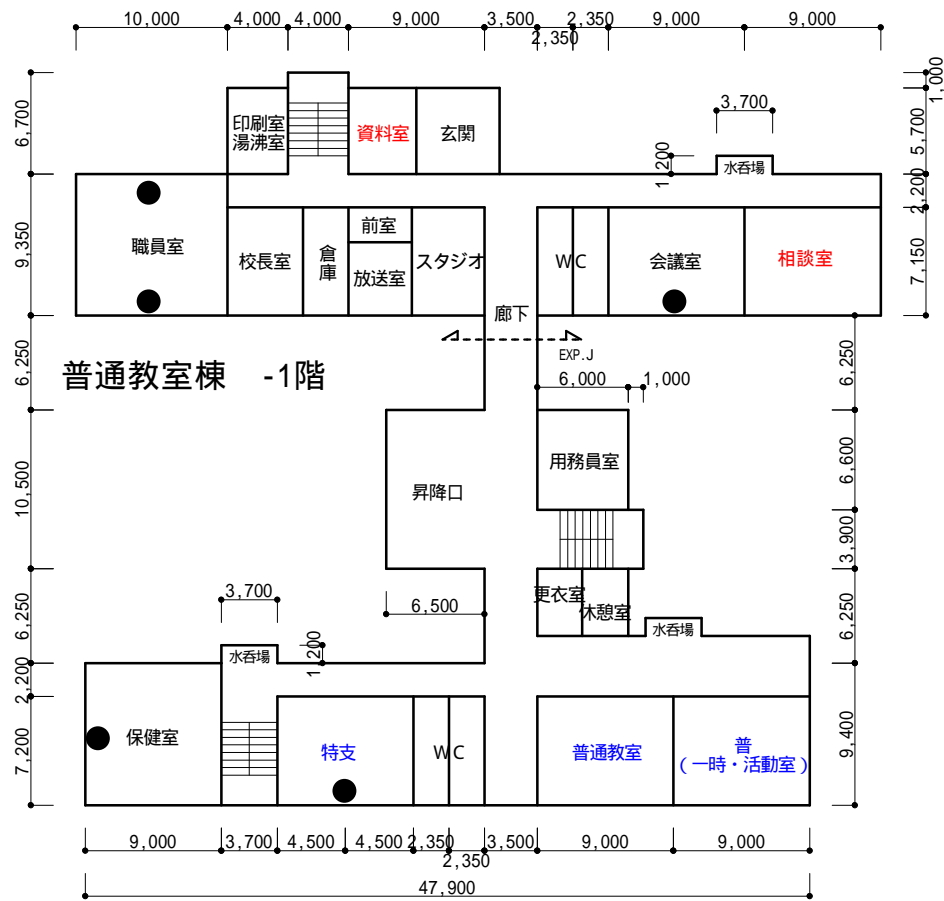


普通教室棟 -1階

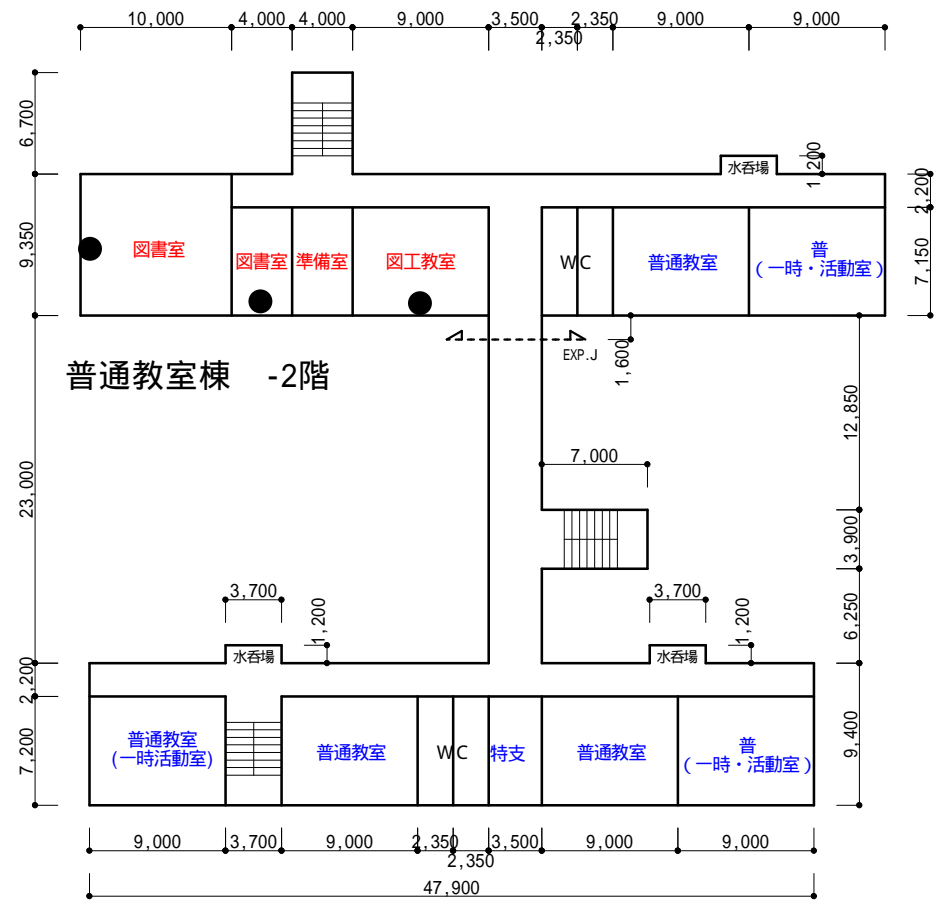


普通教室棟 -2階

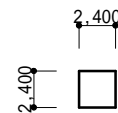

陶芸用窯上屋

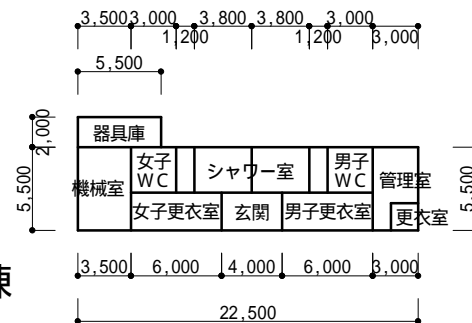


プール管理棟

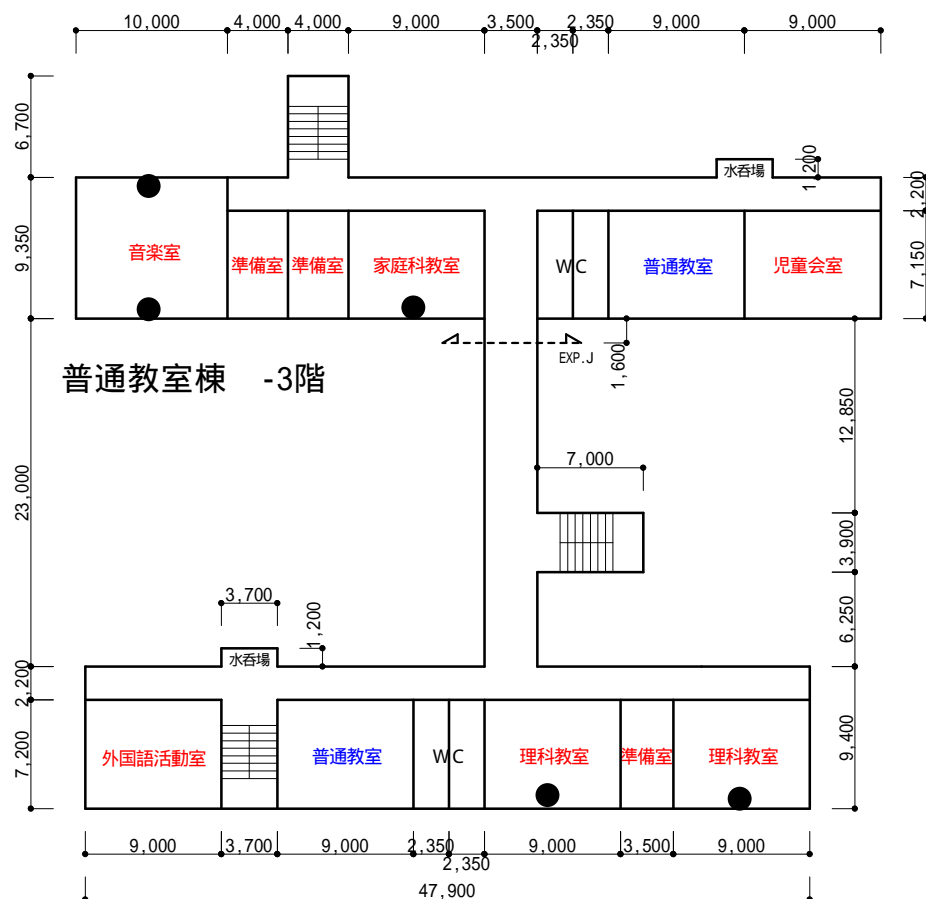


普通教室棟 -3階

普通教室棟 -3階

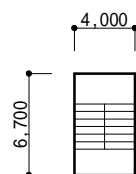

普通教室棟 -PH階


屋内運動場 -1

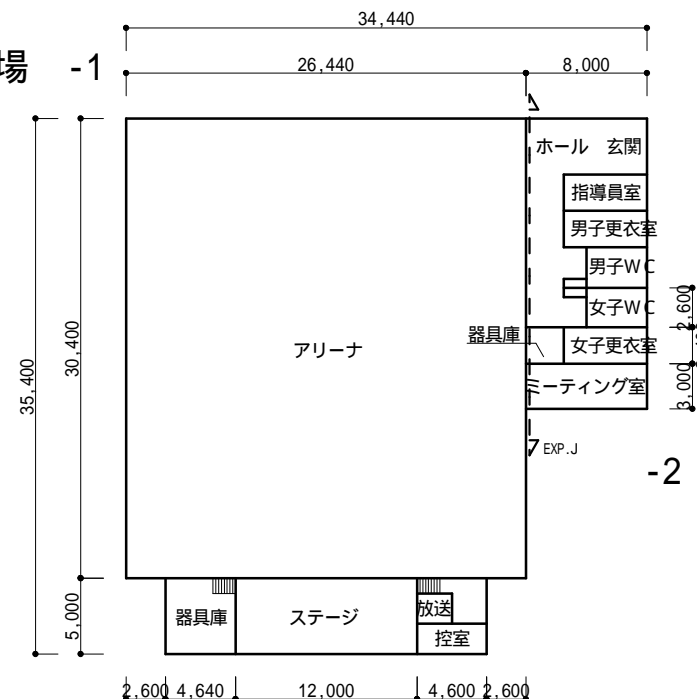



-2




クラブハウス

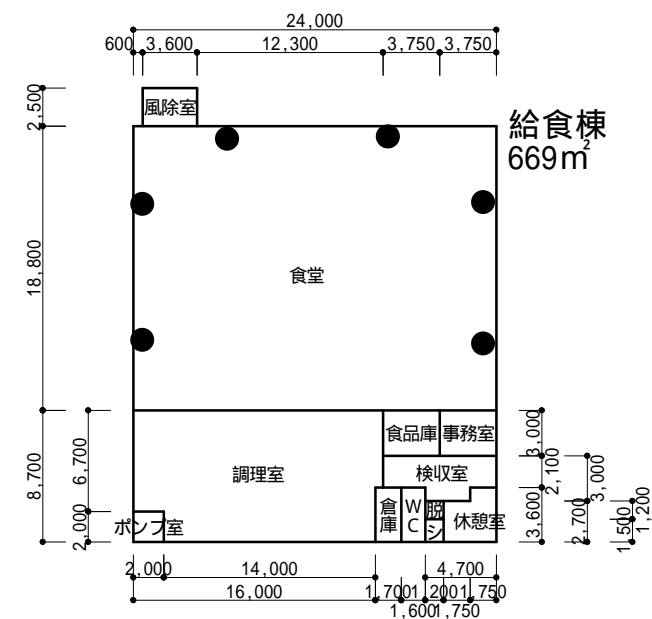



給食棟  
669m<sup>2</sup>

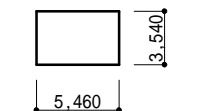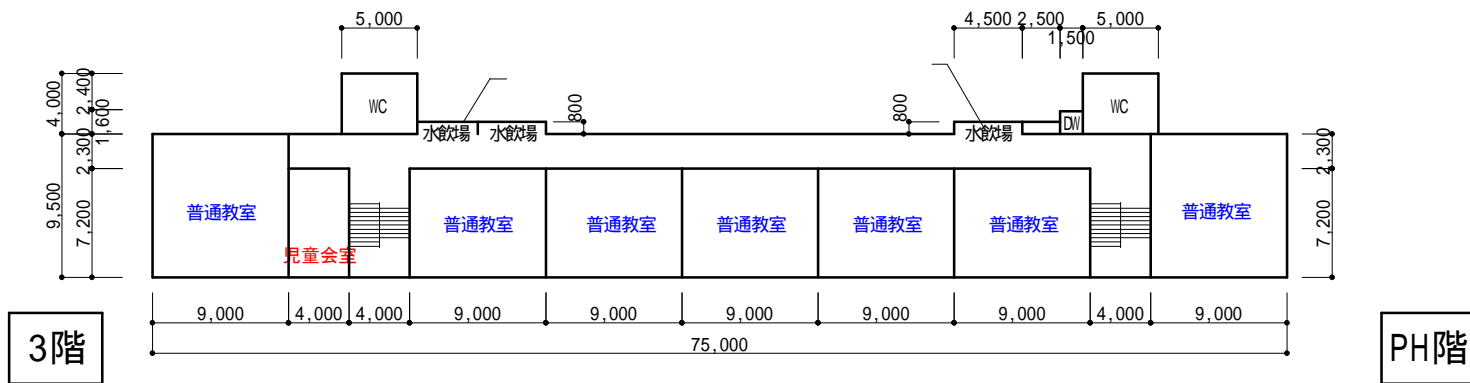


体育用具庫

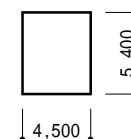



体育用具庫

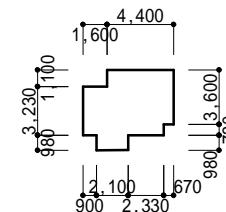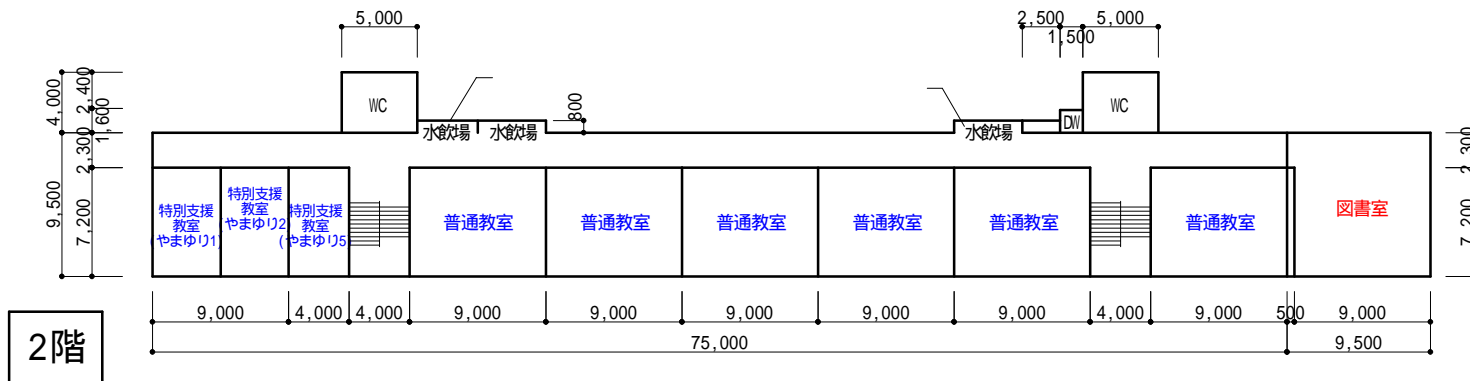









印刷室

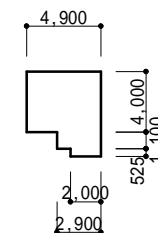




WC

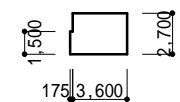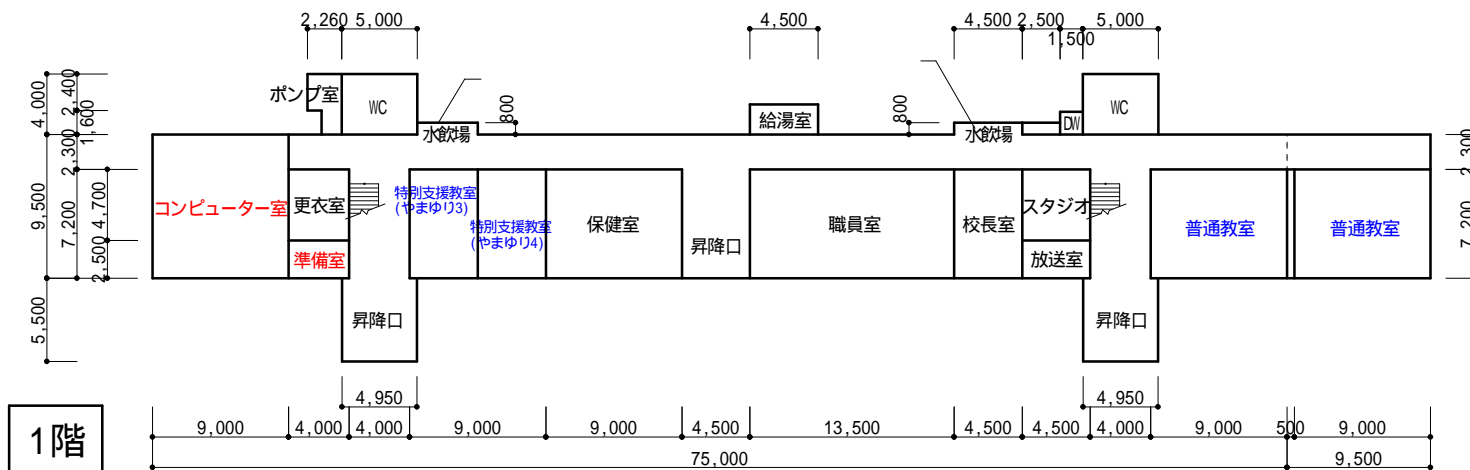


用務員室

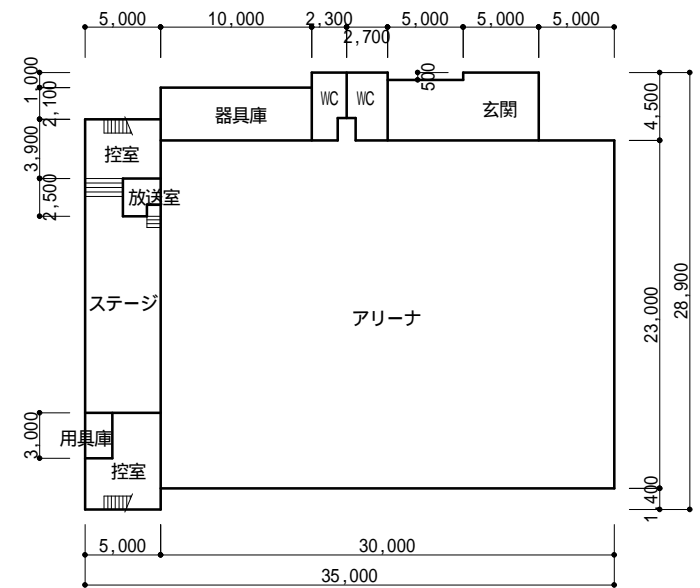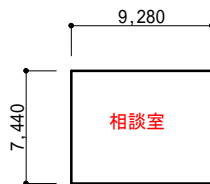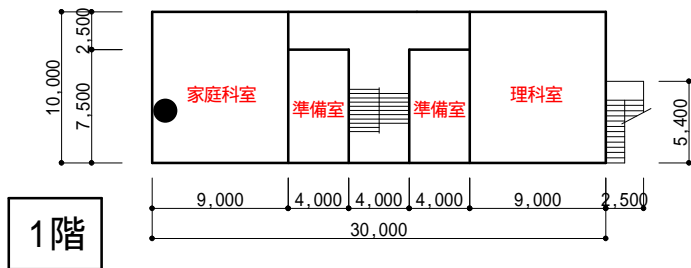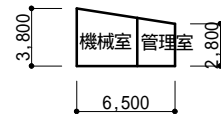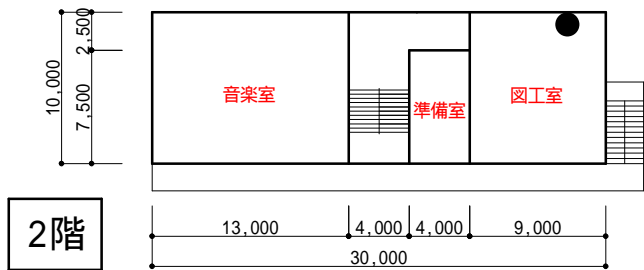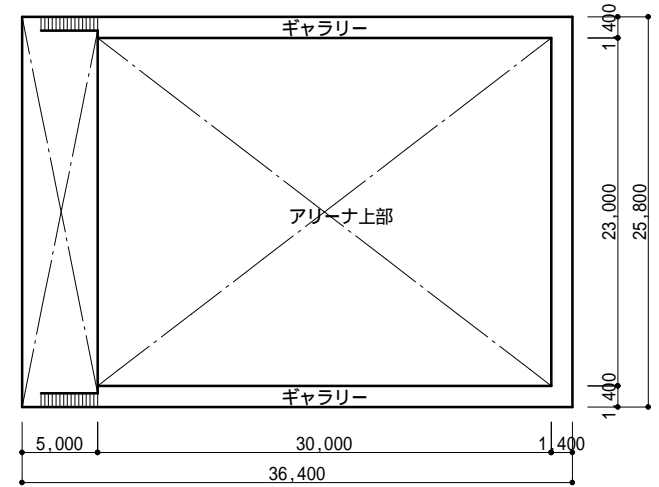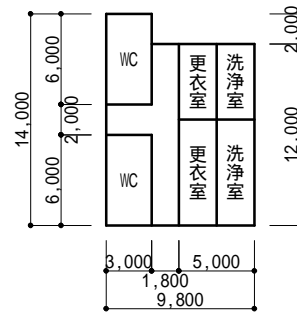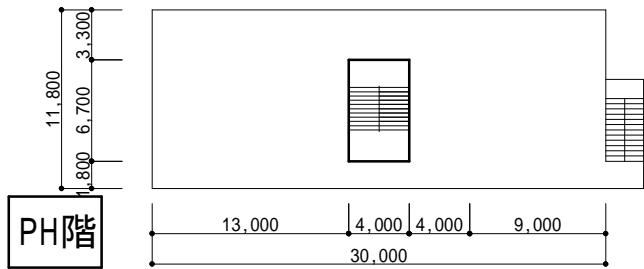

屋内運動場

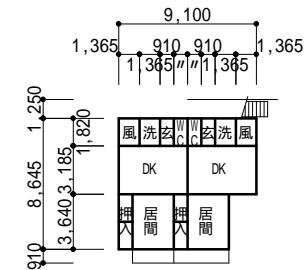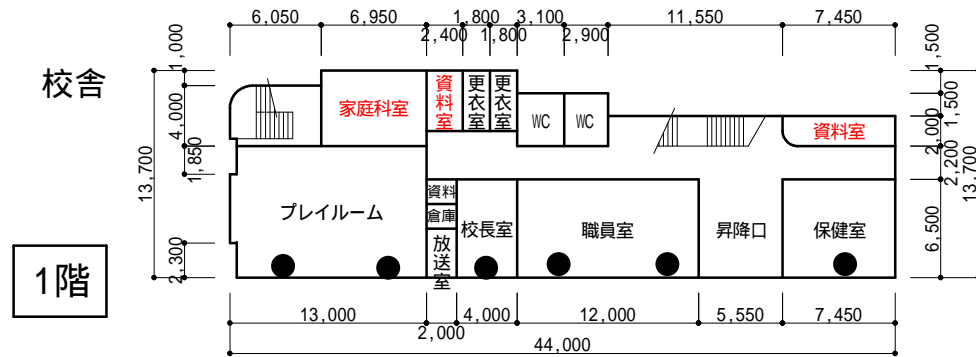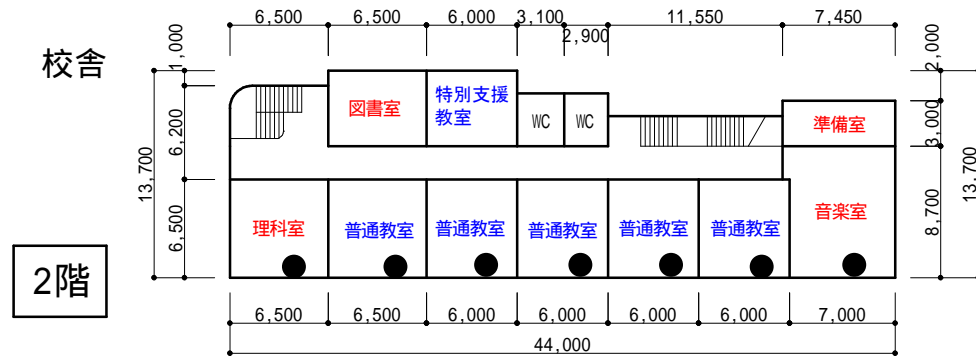


教員住宅

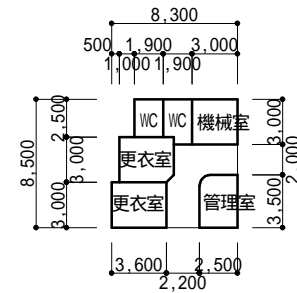


プール専用附属室


3階

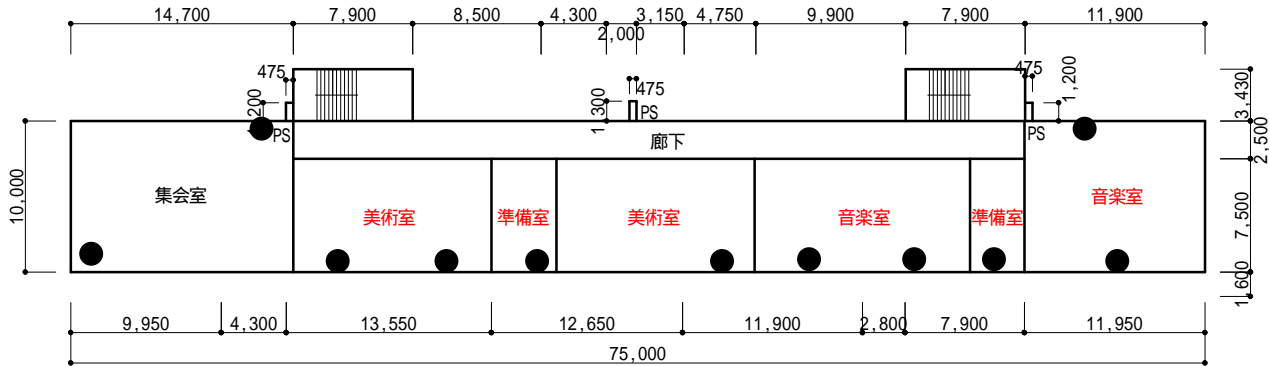




2階

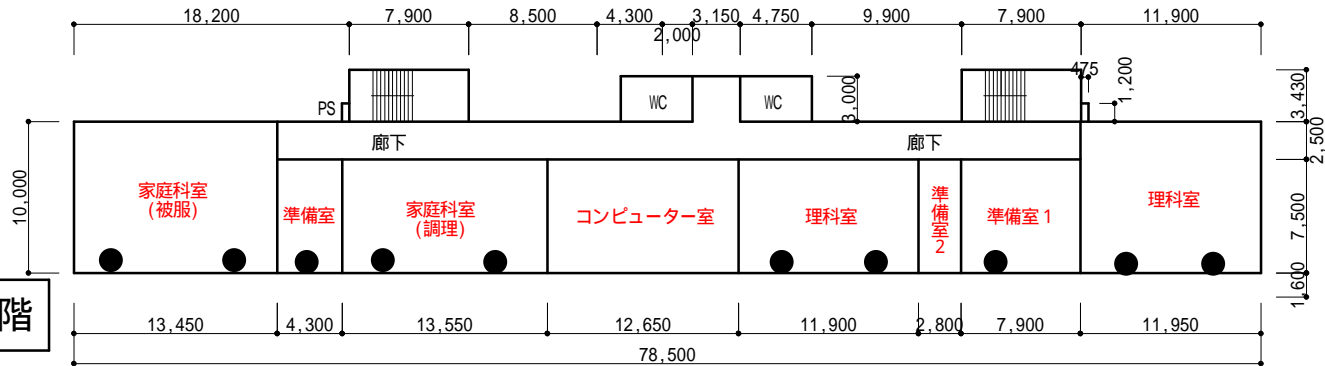


1階

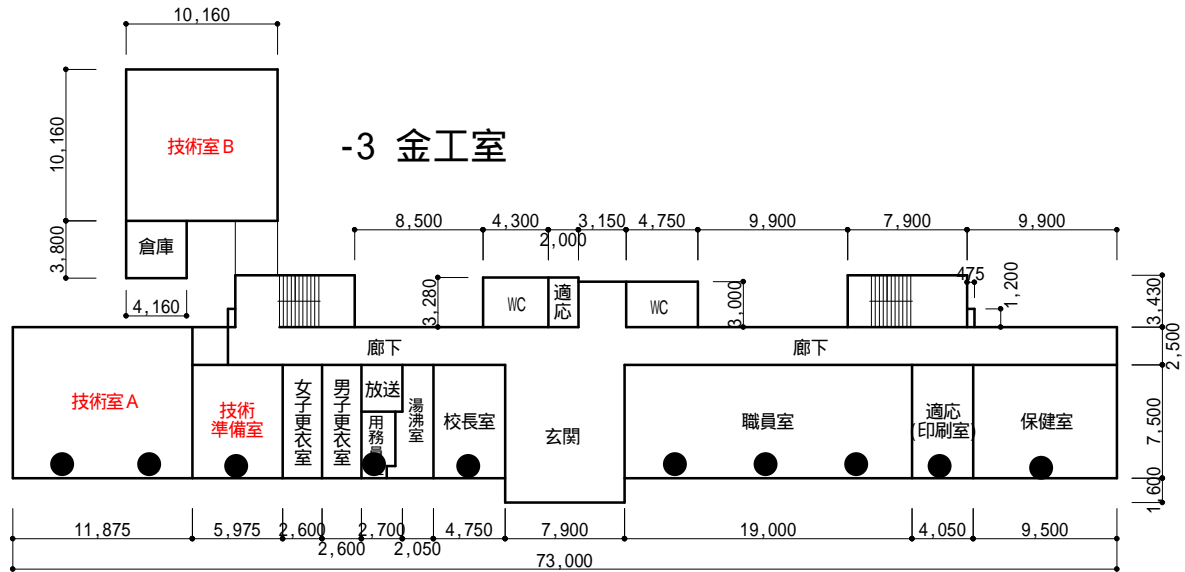


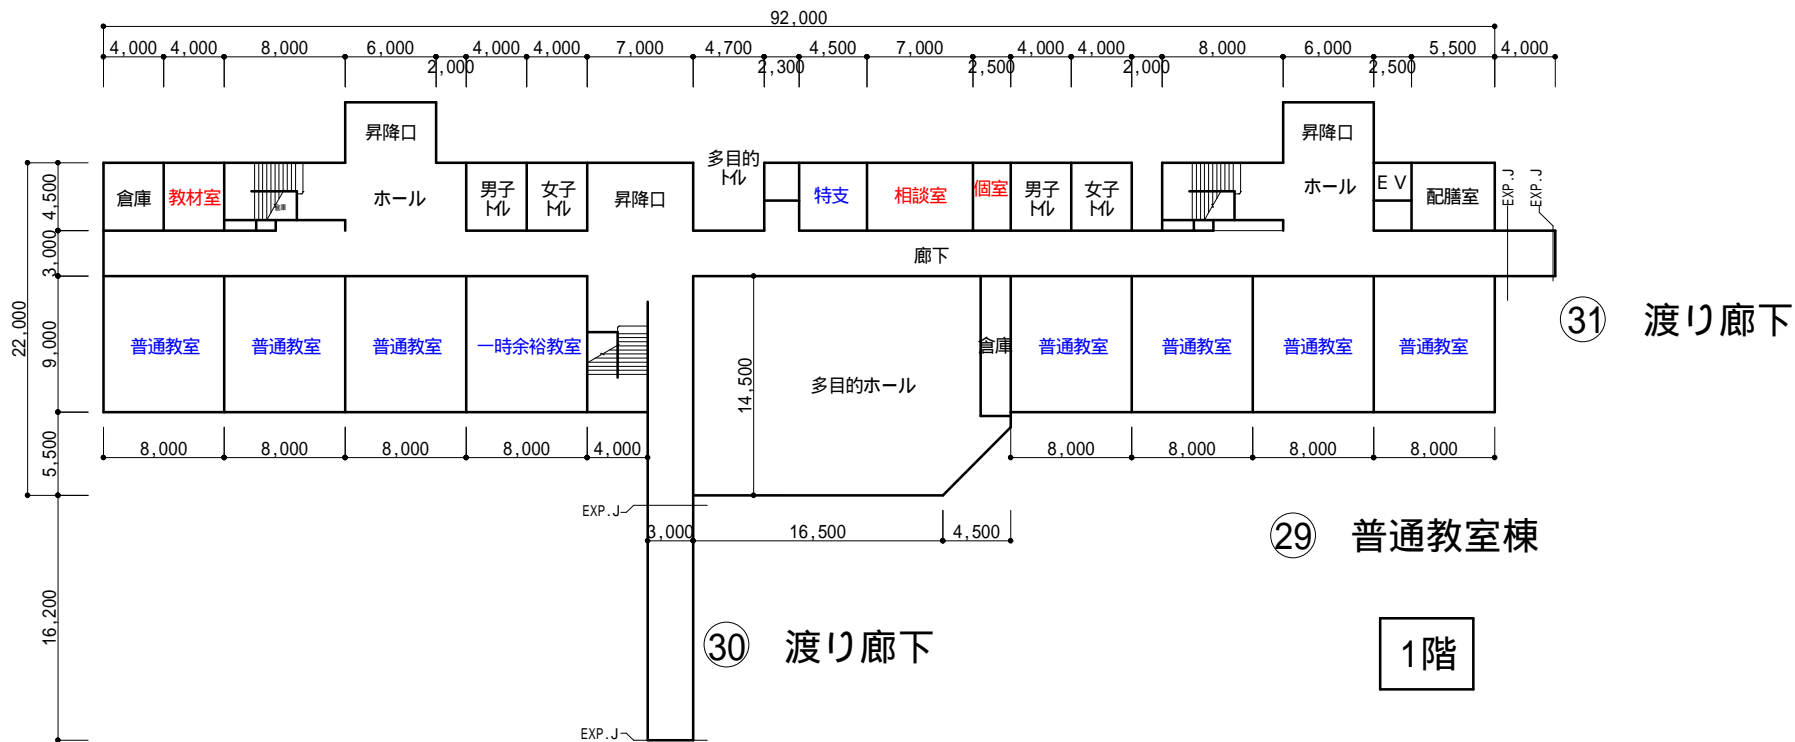


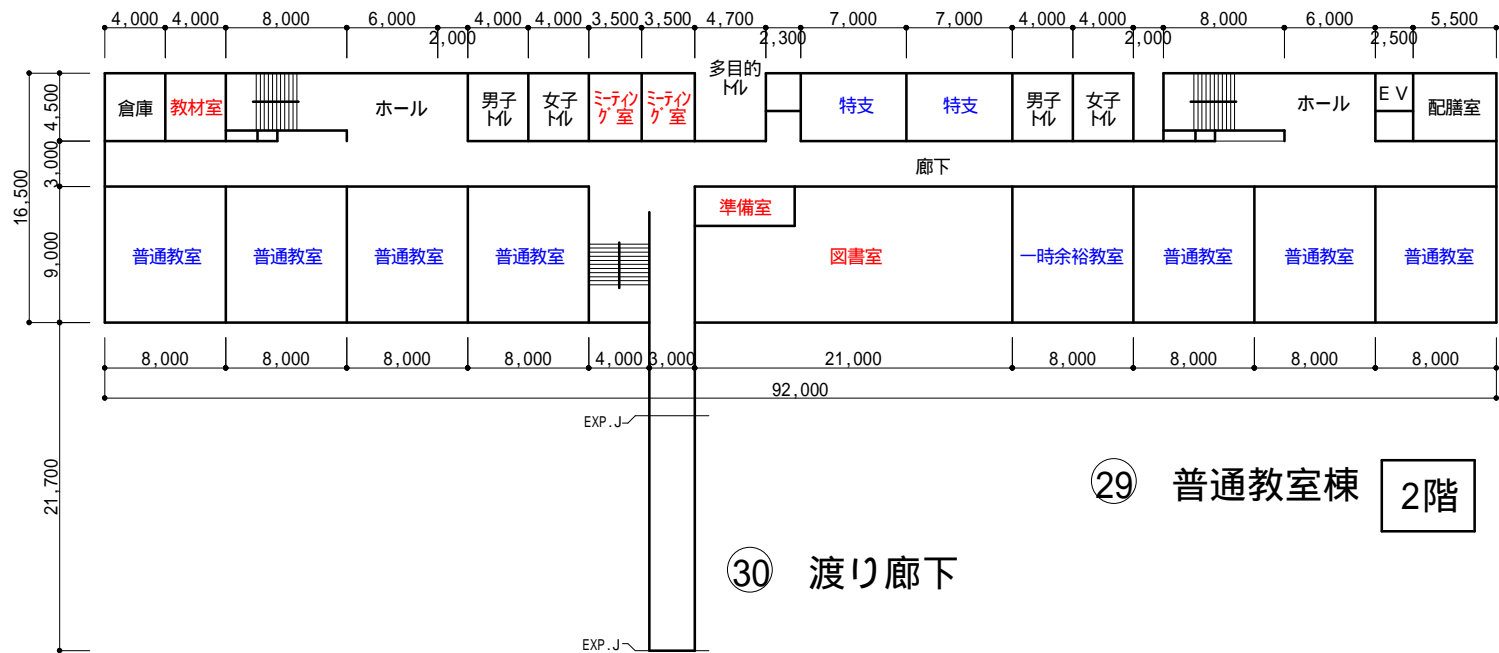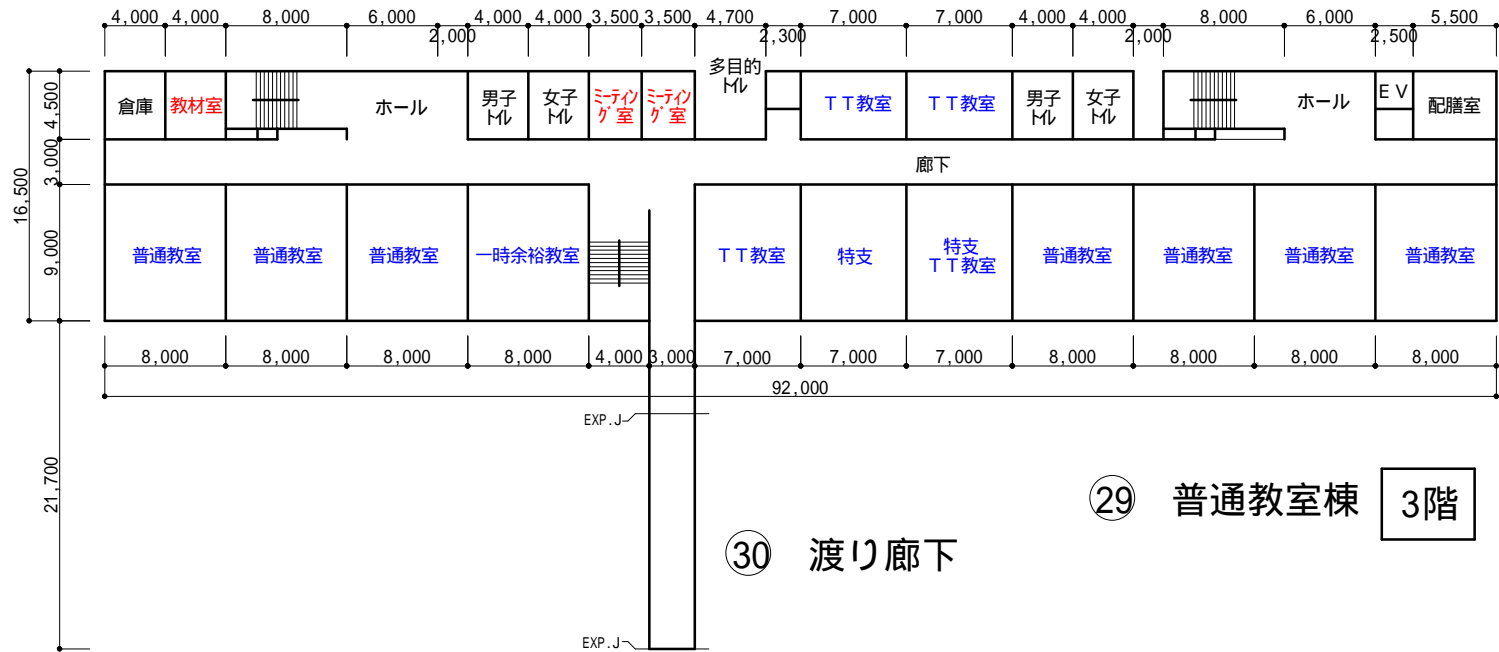





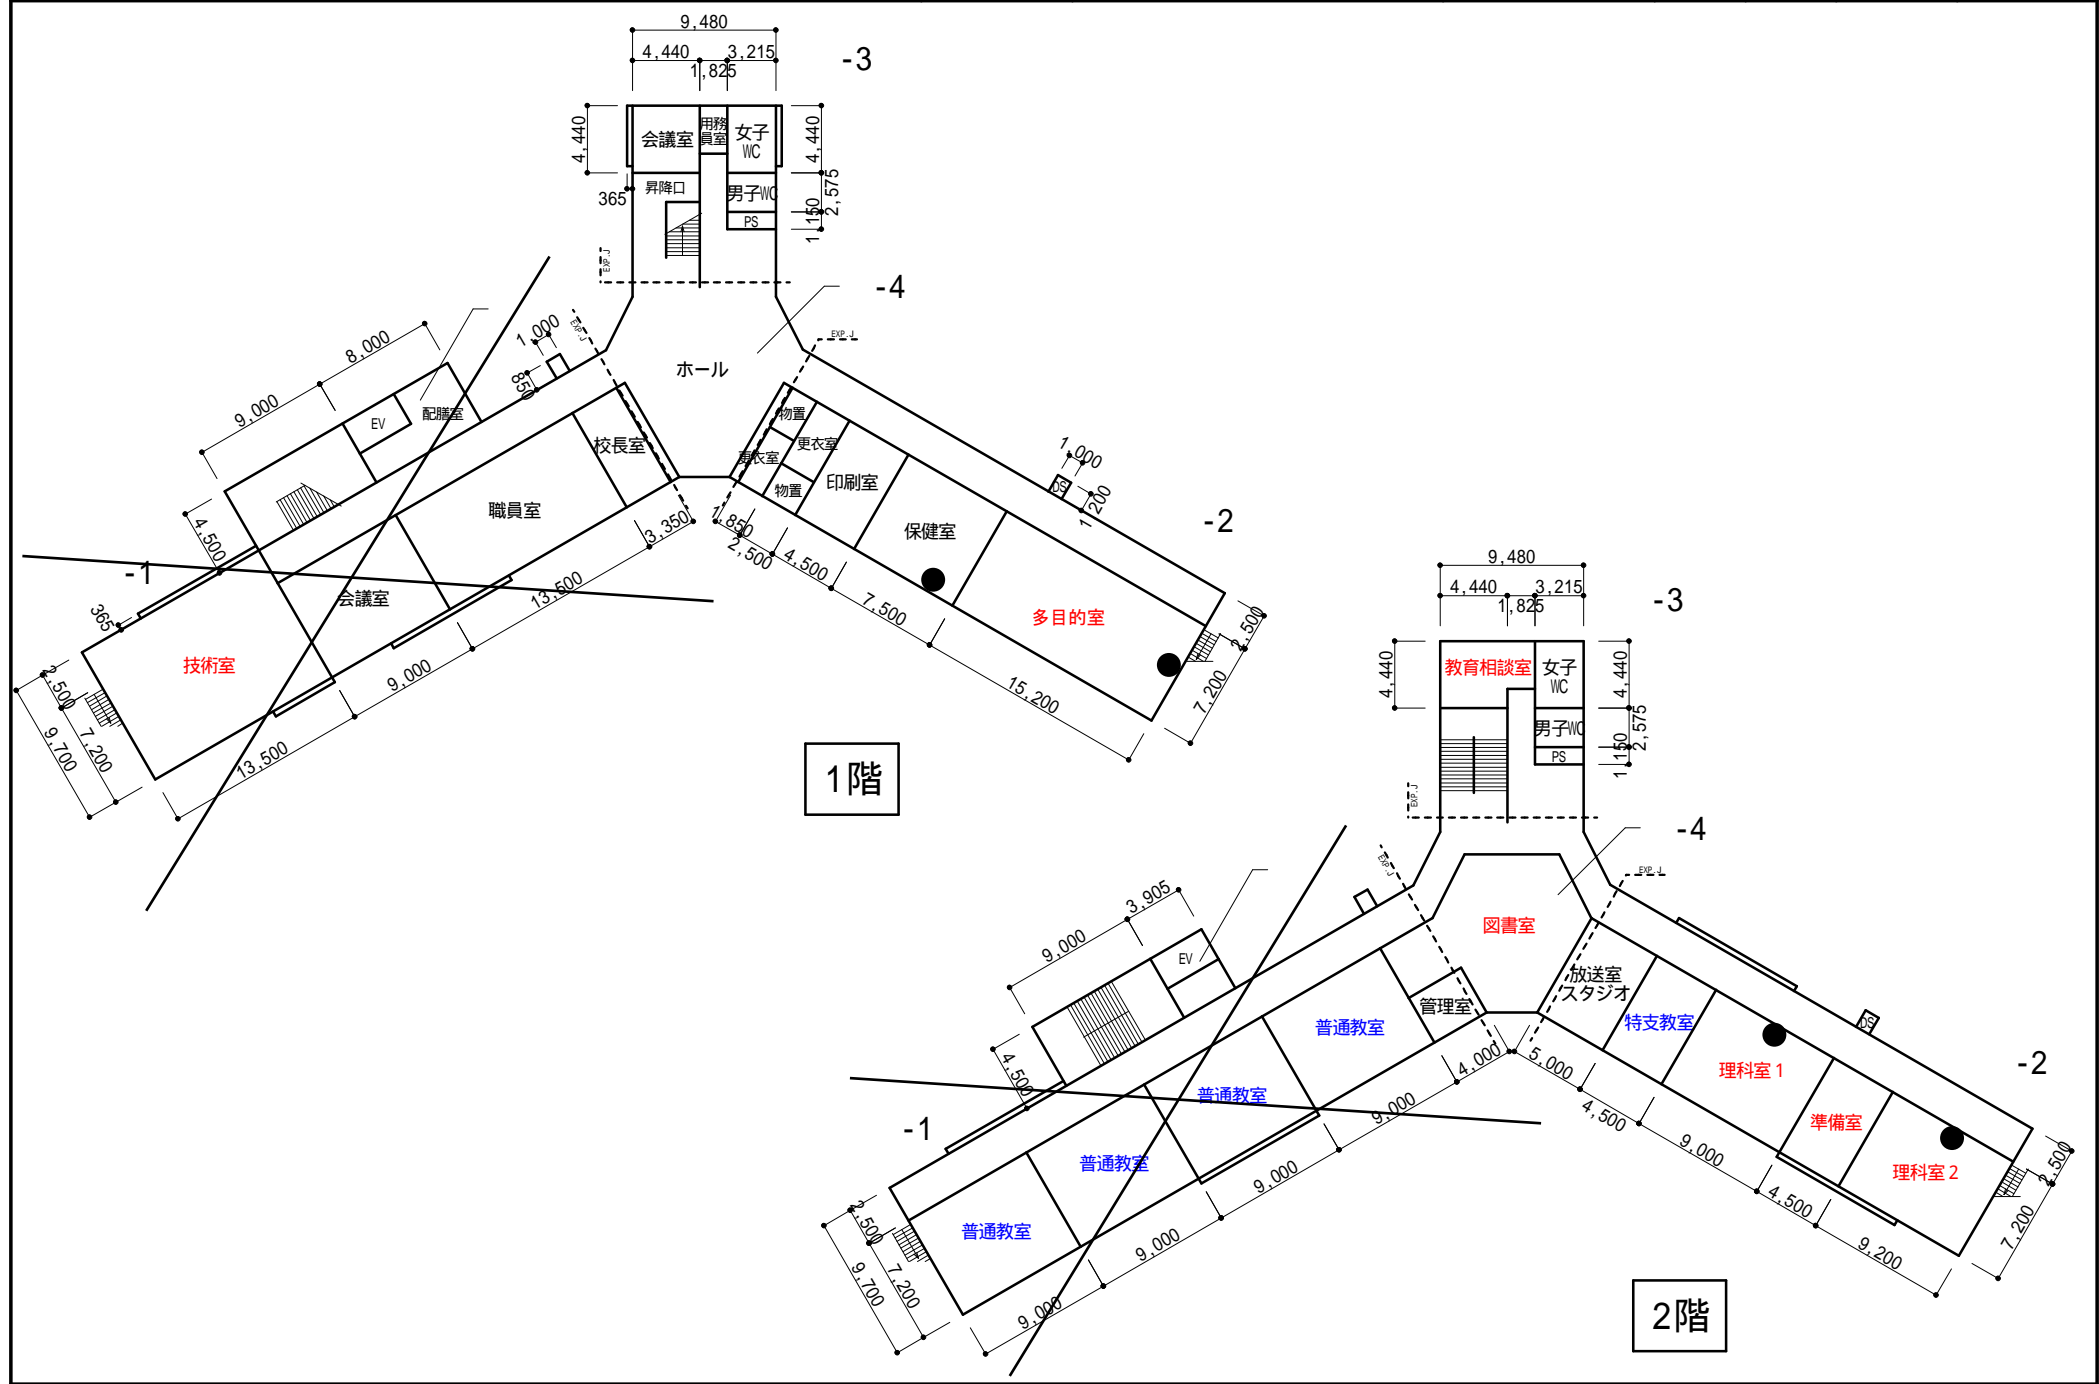


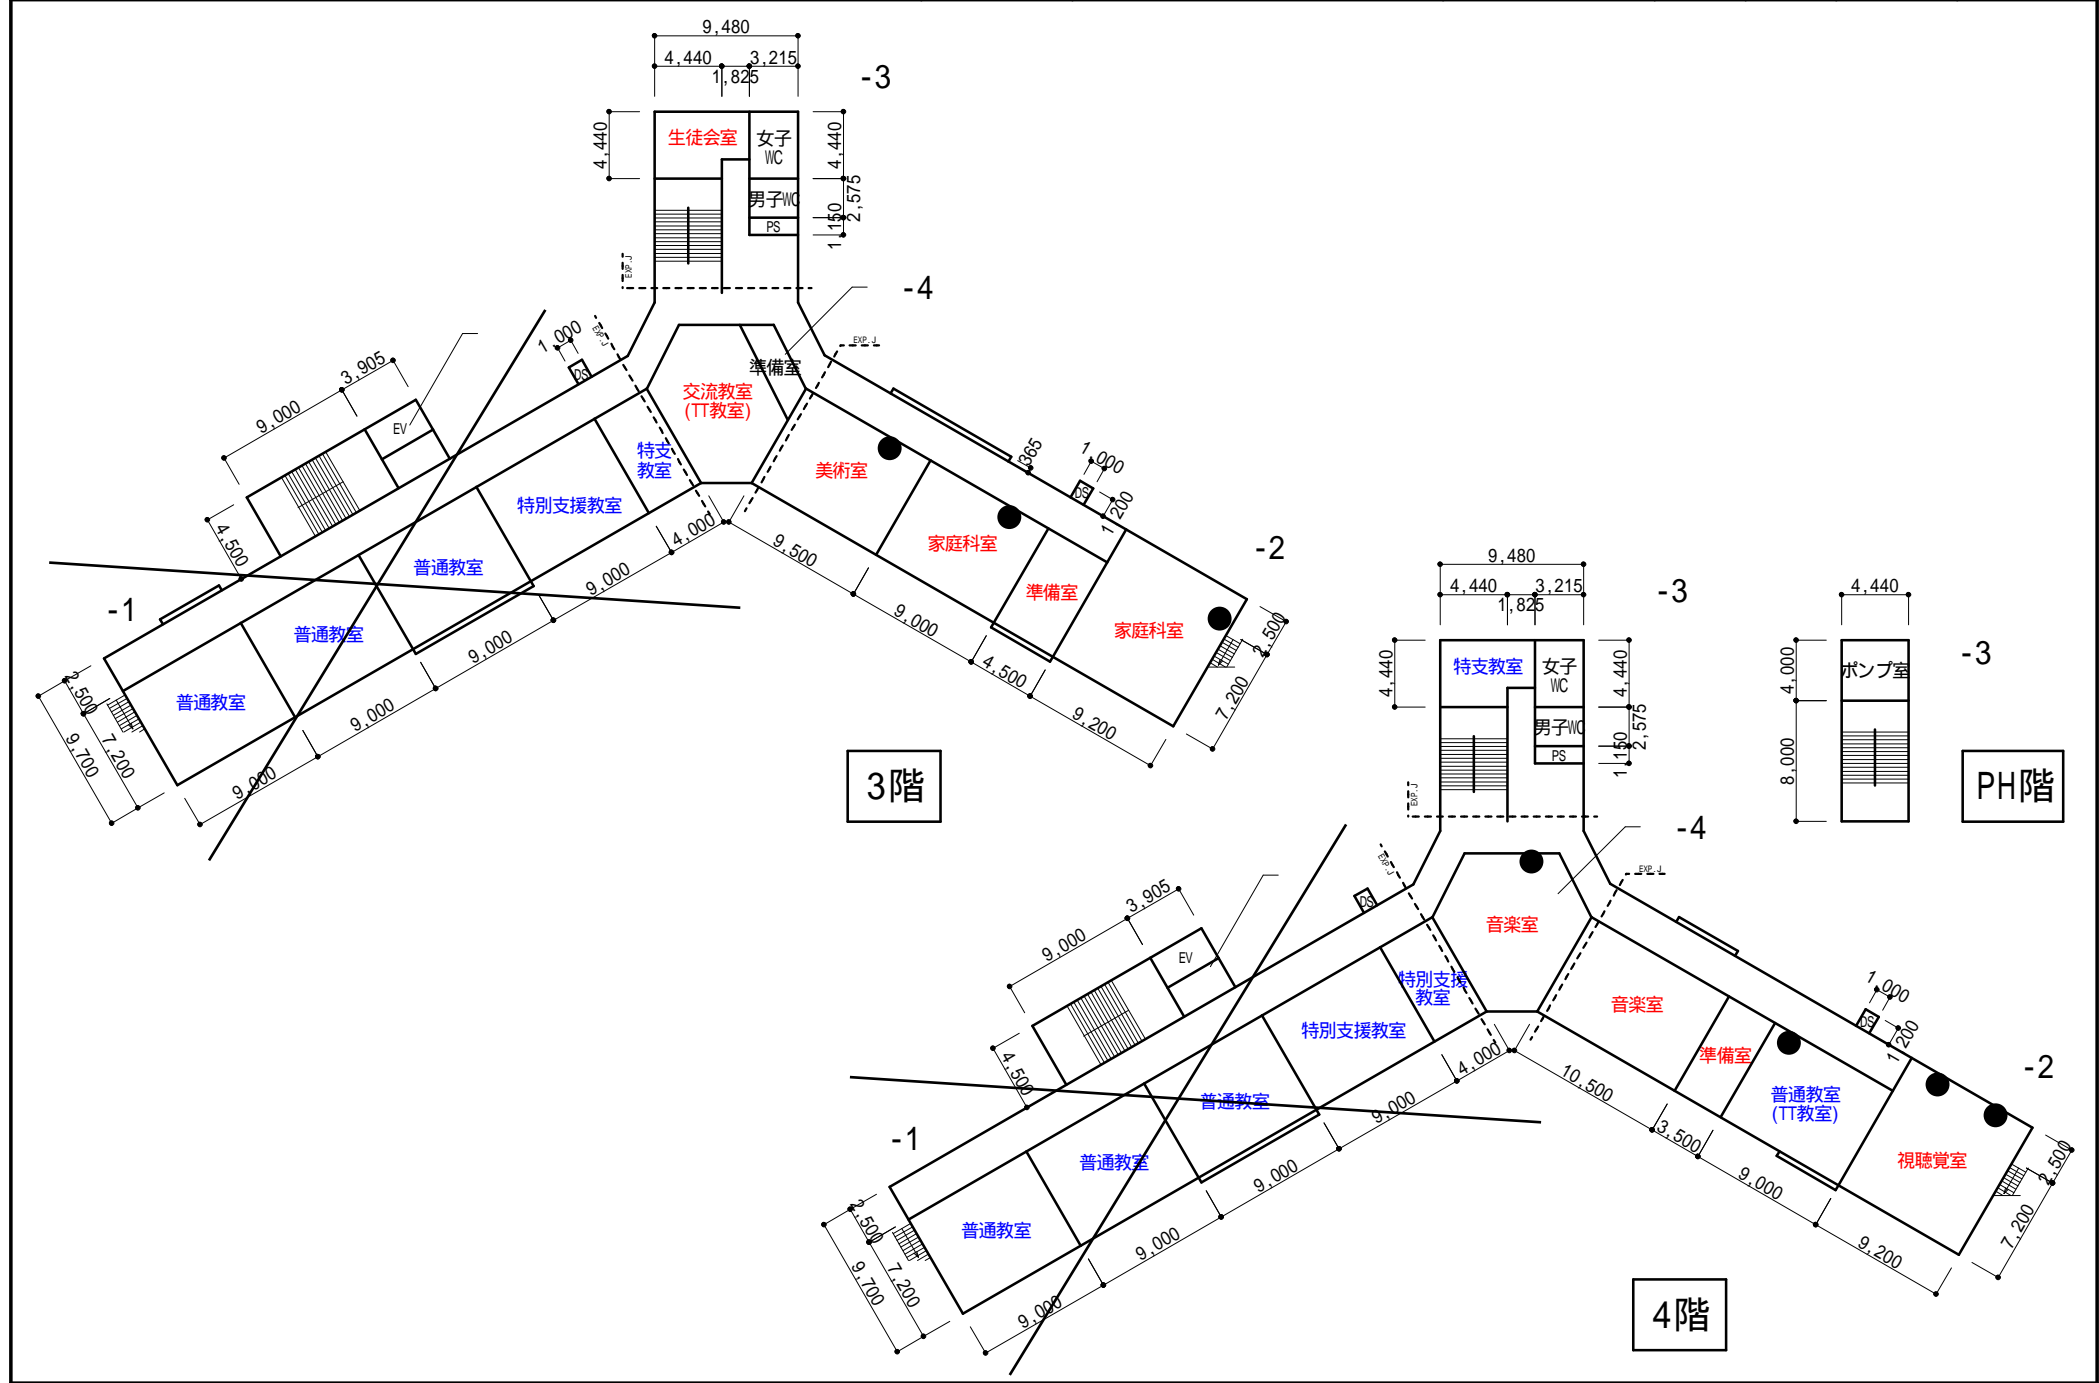

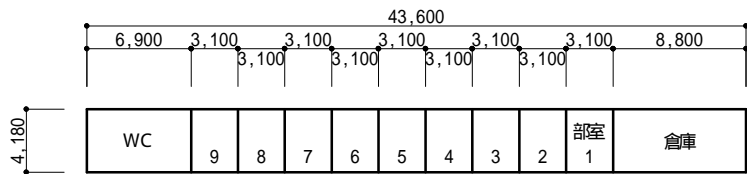


部室棟


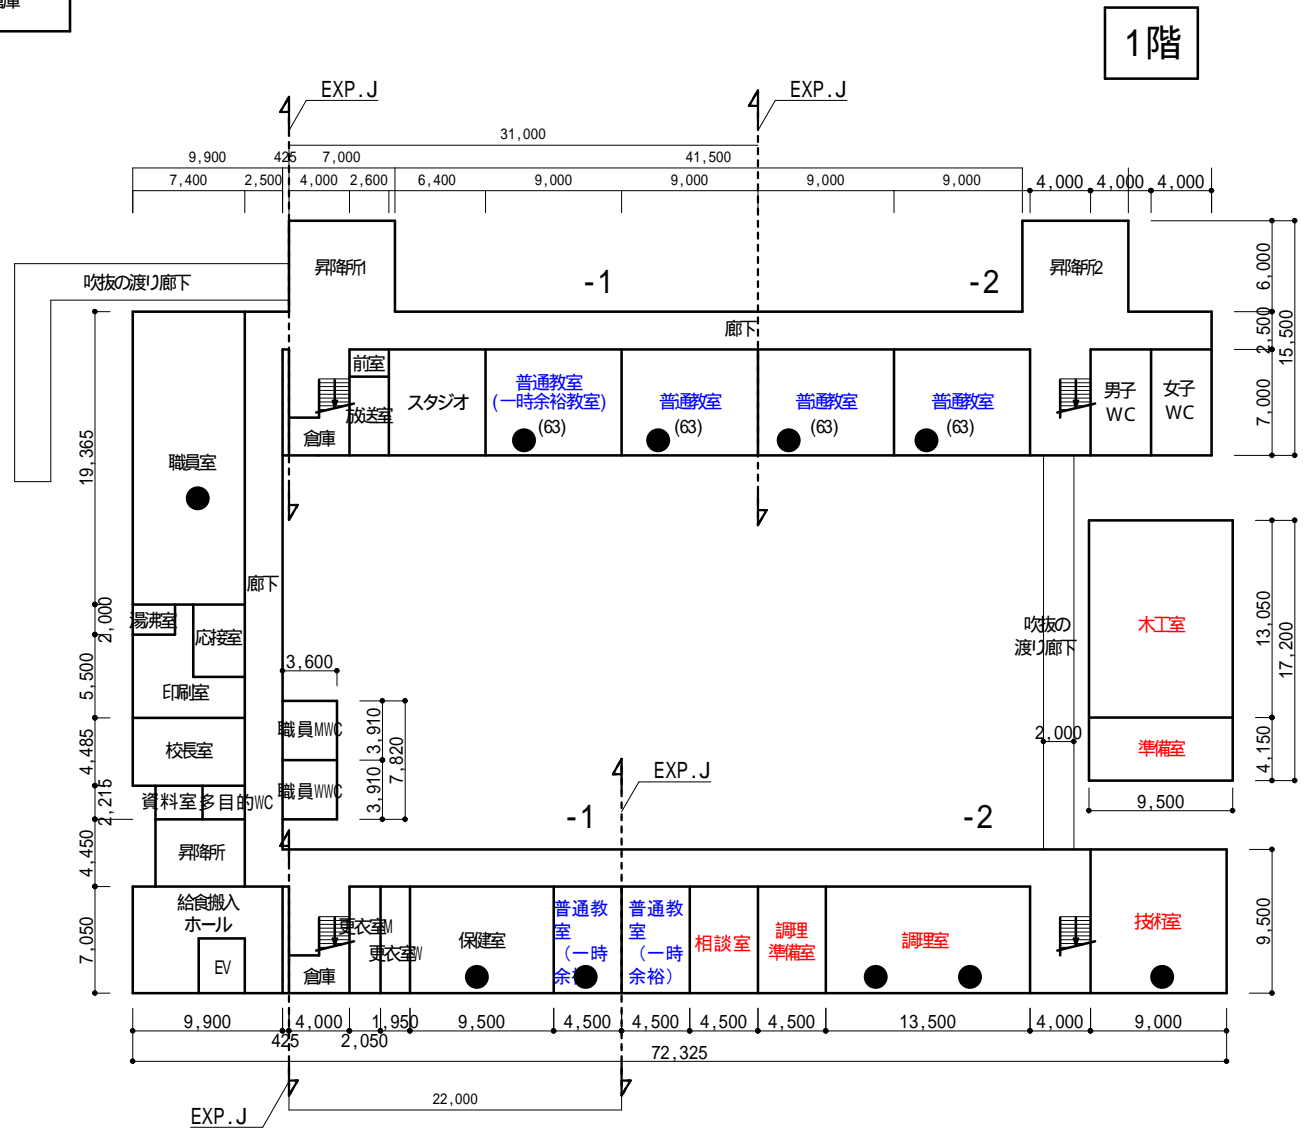
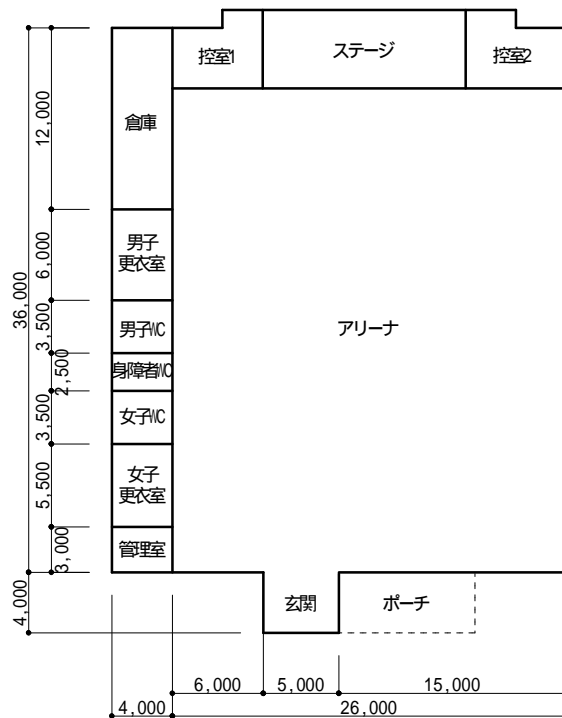


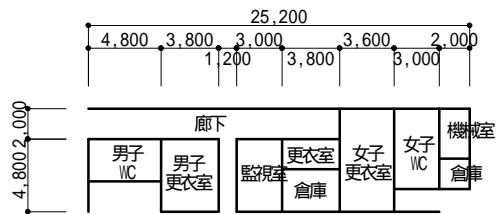

プール管理棟

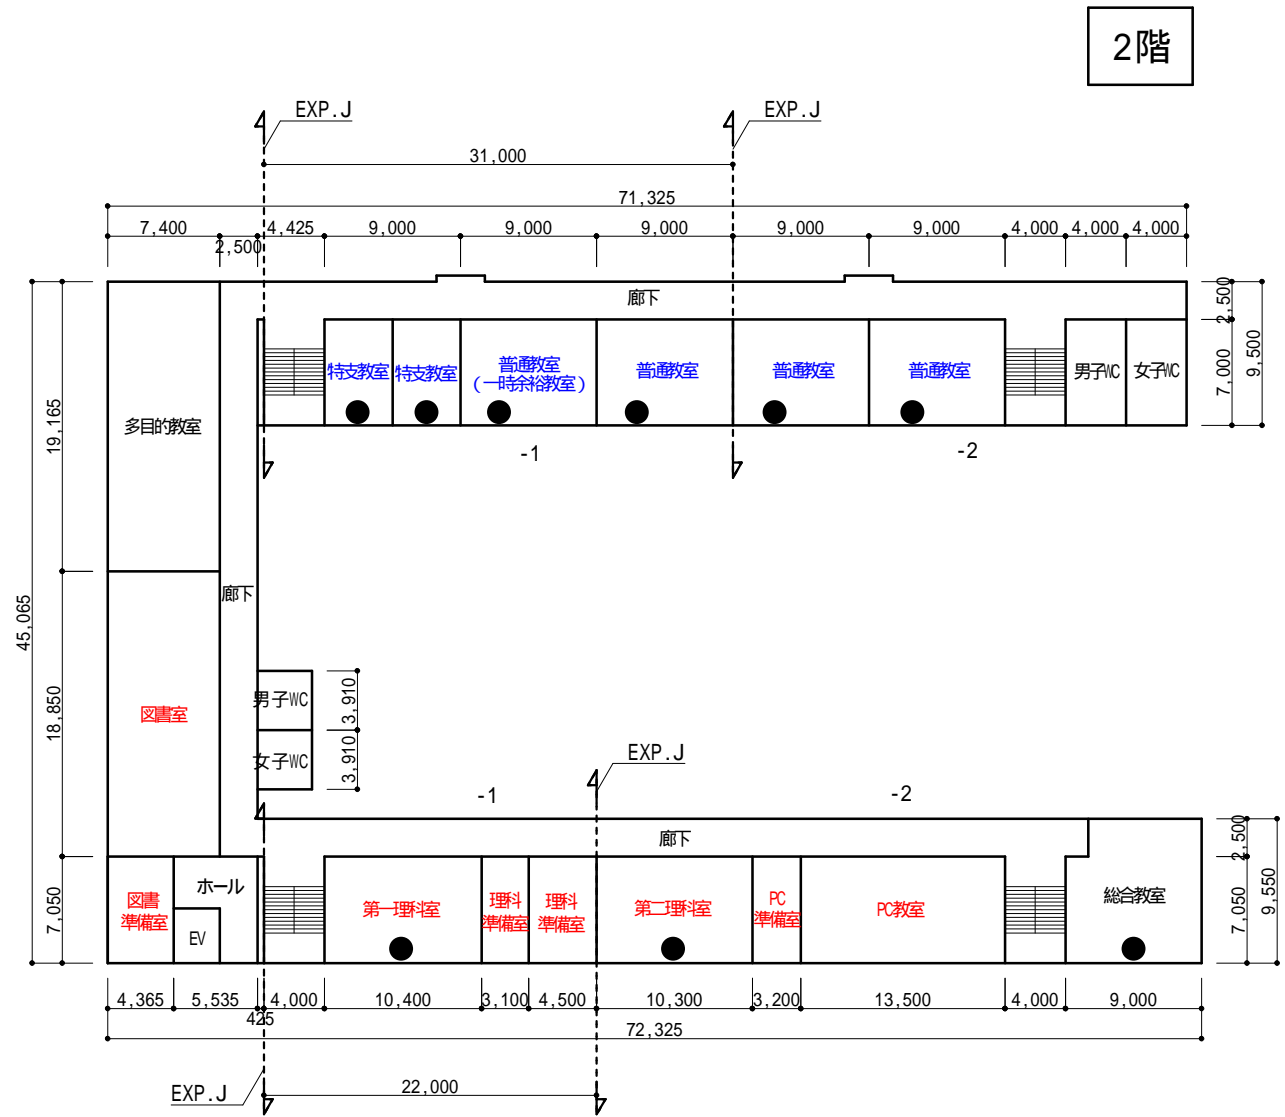

PH階

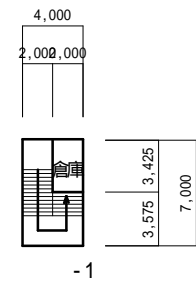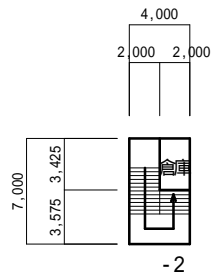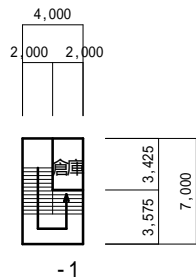

3階

