



平面図

S=1:250 (縮小1:500)

1/2

：落葉集積、積込・運搬、落葉焼却処分
2回実施範囲

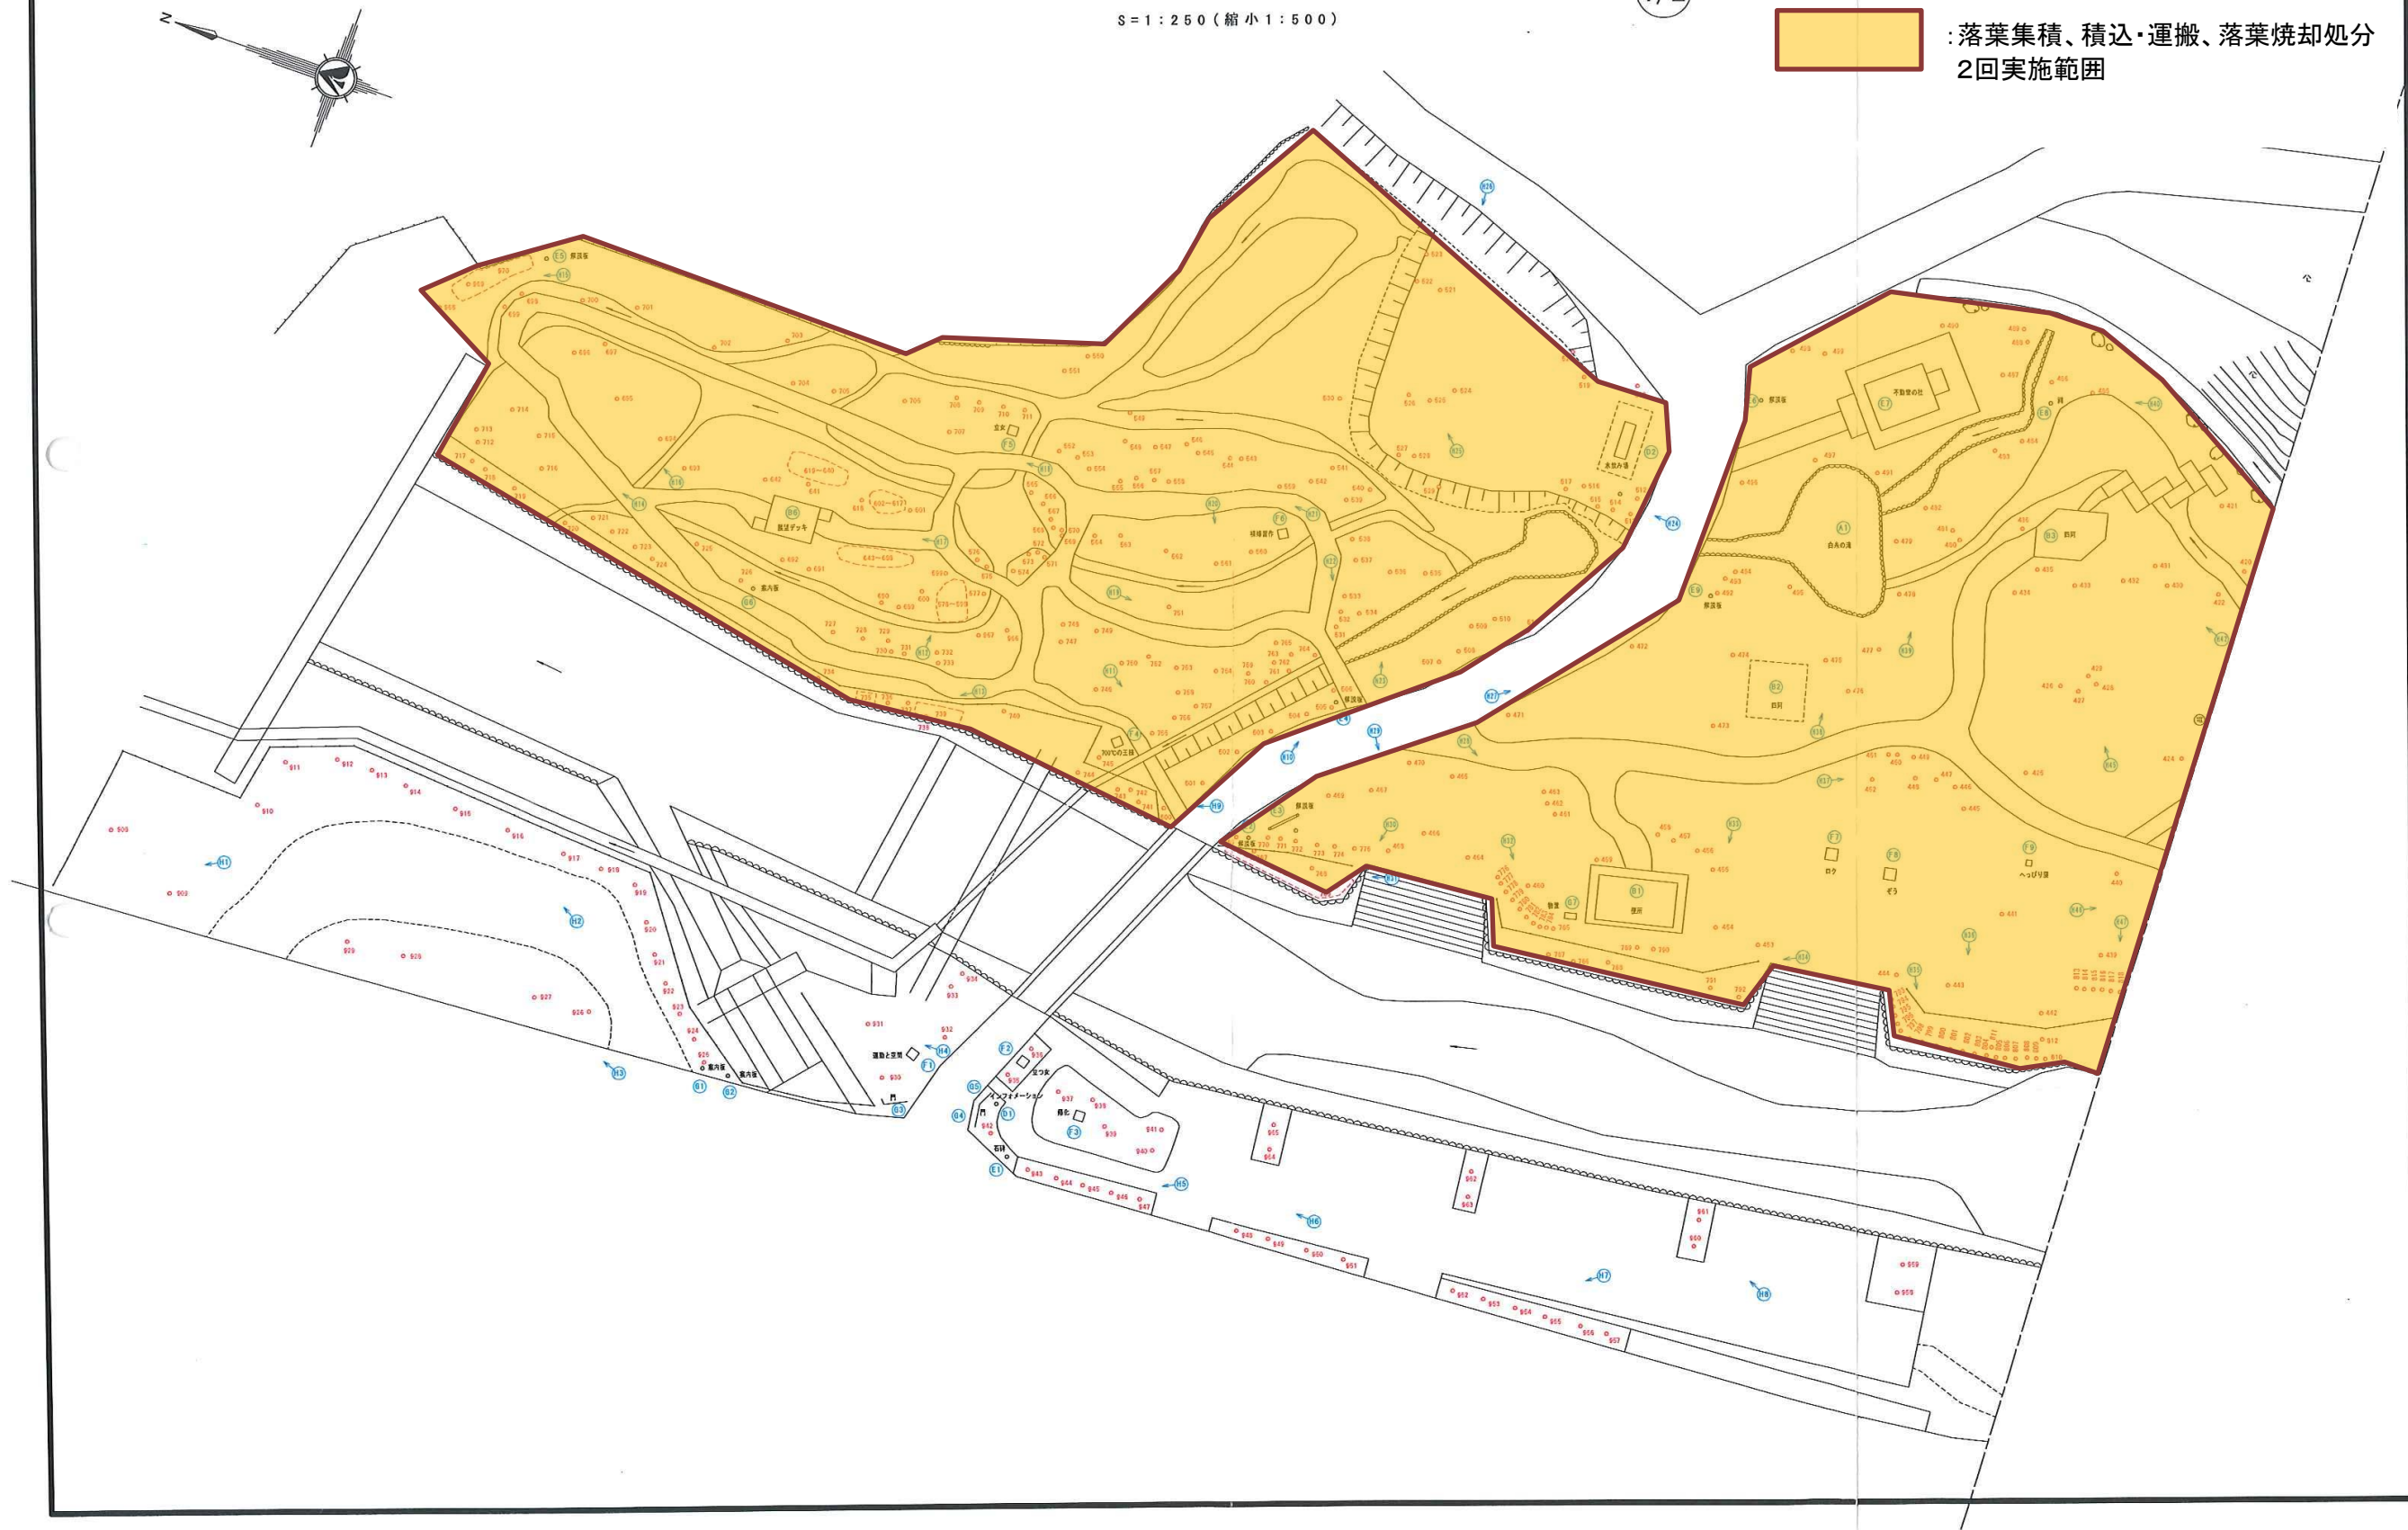

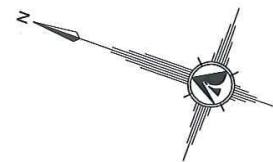

平面図

S=1:250 (縮小1:500)

2/2



: 落葉集積、積込・運搬、落葉焼却処分
2回実施範囲

